


CAPTIVA ISLAND BEACH RENOURISHMENT PROJECT LEE COUNTY, FLORIDA

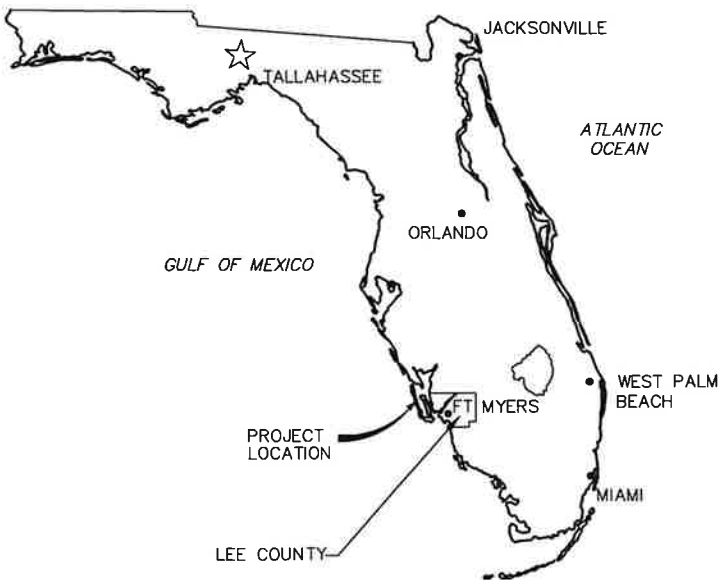


CAPTIVA EROSION PREVENTION DISTRICT (CEPD) COMMISSIONERS

JOHN WADE	CHAIRMAN	SEAT 4
LINDA LAIRD	SECRETARY	SEAT 1
RENE' MIVILLE	VICE CHAIRMAN	SEAT 2
BOB WALTER	COMMISSIONER	SEAT 3
RICHARD PYLE	TREASURER	SEAT 5

INDEX TO SHEETS

1	COVER SHEET
2	CONTROL DATA SHEET
3-12	PLAN VIEW
13-17	BEACH FILL PROFILES R84 - R109
18	BORROW AREA IIIB BATHYMETRY
19	BORROW AREA VI BATHYMETRY
20	BORROW AREAS CROSS SECTIONS
21	PIPELINE CORRIDOR LOCATION

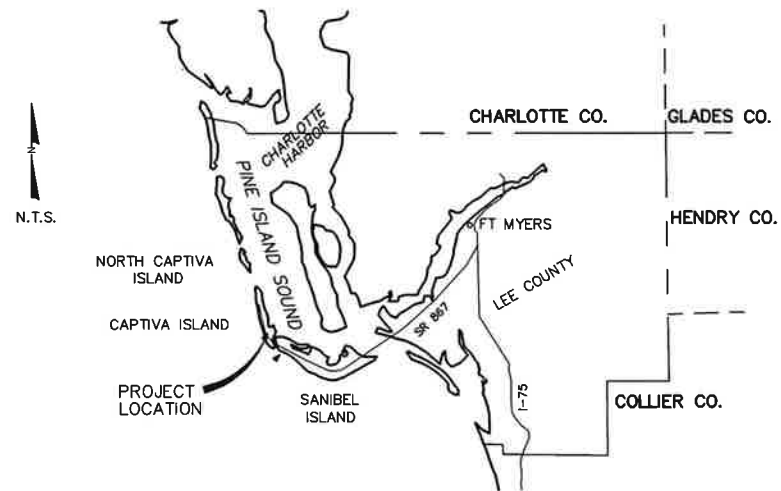

GULF OF MEXICO

BORROW AREA VI-E

BOCA GRAND PASS

CAYO COSTA

CAPTIVA PASS

NORTH
CAPTIVA
ISLAND

REDFISH
PASS

R 84

R 90

R 95

R 100

R 105


R 110

CAPTIVA ISLAND

BLIND PASS

SANIBEL ISLAND

BORROW AREA IIIB

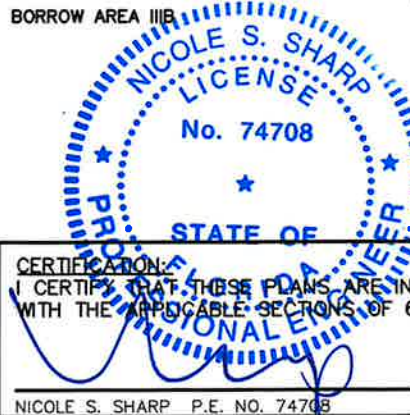

CERTIFICATION:
I CERTIFY THAT THESE PLANS ARE IN COMPLIANCE
WITH THE APPLICABLE SECTIONS OF 62B-41, F.A.C.

NICOLE S. SHARP P.E. NO. 74708

DATE 3/1/24

Aptim Coastal Planning & Engineering, LLC

PH. (561) 391-8102
FAX (561) 391-9116
C.O.A. FL. #9317
C.O.A. LA. #2531

6401 CONGRESS AVENUE, SUITE 140
BOCA RATON, FL 33487

www.aptim.com

REVISIONS

Checked by:
EB

Designed by:
EB

Reference Files:

Reviewed by:
NS

Drawn by:
JEB

Date:
01/05/24

Submitted by:
EB

Comm. No.:
636034949

AS NOTED

Project No.:

Project Name:

Project Location:

CAPTIVA ISLAND
BEACH RENOURISHMENT PROJECT

COVER SHEET

DRAWING NO.

CS-1

SHEET 1 OF 21

NOTE:

PHYSICAL MONUMENTS MAY NOT BE PRESENT AT ALL LOCATIONS. ADDITIONAL CONTROL MAY BE PRESENT IN THE FIELD. VALUES REPRESENTING THE PROFILE COMMENCEMENT LOCATION MAY VARY FROM PUBLISHED VALUES.

NOTE:

NGVD RELATED TO NAVD AT R-92

NAVD = 0



1.17 FT.

NGVD = 0

3/1/24
DATE

CD-1	DRAWING NO.	CAPTIVA ISLAND BEACH RENOURISHMENT PROJECT	CONTROL DATA SHEET	Reference Files:	Designed by:	Checked by:	REVISIONS	
					EB	EB		
					Drawn by:	Reviewed by:		
					JEB	NS		
					Date:	Submitted by:		
					01 / 05 / 24	EB		
SHEET 2 OF 2				Plot Scale: AS NOTED	Comm. No.: 636034948	No.	Date	Description
				Aptim Coastal Planning & Engineering, LLC				
				PH. (561) 391-8102 FAX (561) 391-9116 C.O.A. FL. #9317 C.O.A. LA. #2531				
				6401 CONGRESS AVENUE, SUITE 140 BOCA RATON , FL 33487				
				www.aptim.com				



NOTES:

- COORDINATES SHOWN HEREON ARE BASED ON FLORIDA STATE PLANE COORDINATE SYSTEM WEST ZONE NAD 1983.
- ELEVATIONS ARE IN FEET REFERENCED TO NORTH AMERICAN VERTICAL DATUM OF 1988 (NAVD 88).
- DATE OF AERIAL PHOTOGRAPH: SEPTEMBER, 2022.
- LANDWARD LIMIT OF FILL SHALL BE AS SHOWN ON THE BEACH FILL PROFILES OR THE SEAWARD LIMIT OF ESTABLISHED VEGETATION, UPLAND STRUCTURE, OR DEVELOPMENT. SITE SPECIFIC FIELD ADJUSTMENTS MAY BE NEEDED TO TIE INTO EXISTING TOPOGRAPHY.

LEGEND:

△ R-83 FDEP MONUMENTS

× APTIM INTERMEDIATE PROFILE

NICOLE S. SHARP
LICENSE
No. 74708
STATE OF FLORIDA
PROFESSIONAL ENGINEER


CERTIFICATION:
I CERTIFY THAT THESE PLANS ARE IN COMPLIANCE
WITH THE APPLICABLE SECTIONS OF 62B-41, F.A.C.

3/1/24
DATE

NICOLE S. SHARP P.E. NO. 74708

Aptim Coastal Planning & Engineering, LLC	
6401 CONGRESS AVENUE, SUITE 140 BOCA RATON, FL 33487 www.aptim.com	
PH: (561) 391-8102 FAX: (561) 391-9116 C.O.A. #25317 C.O.A. #2531	
CAPTIVA ISLAND BEACH RENOURISHMENT PROJECT	
PLAN VIEW	
DRAWING NO. PV-1	
SHEET 3 OF 21	

D:\Users\jsharp\OneDrive\Documents\Projects\Captiva Island\Captiva Island Beach Renourishment Project\Drawings\Plan View\Captiva Island Beach Renourishment Project Plan View.dwg - Mar 24, 2024 @ 3:20pm - John Sharp

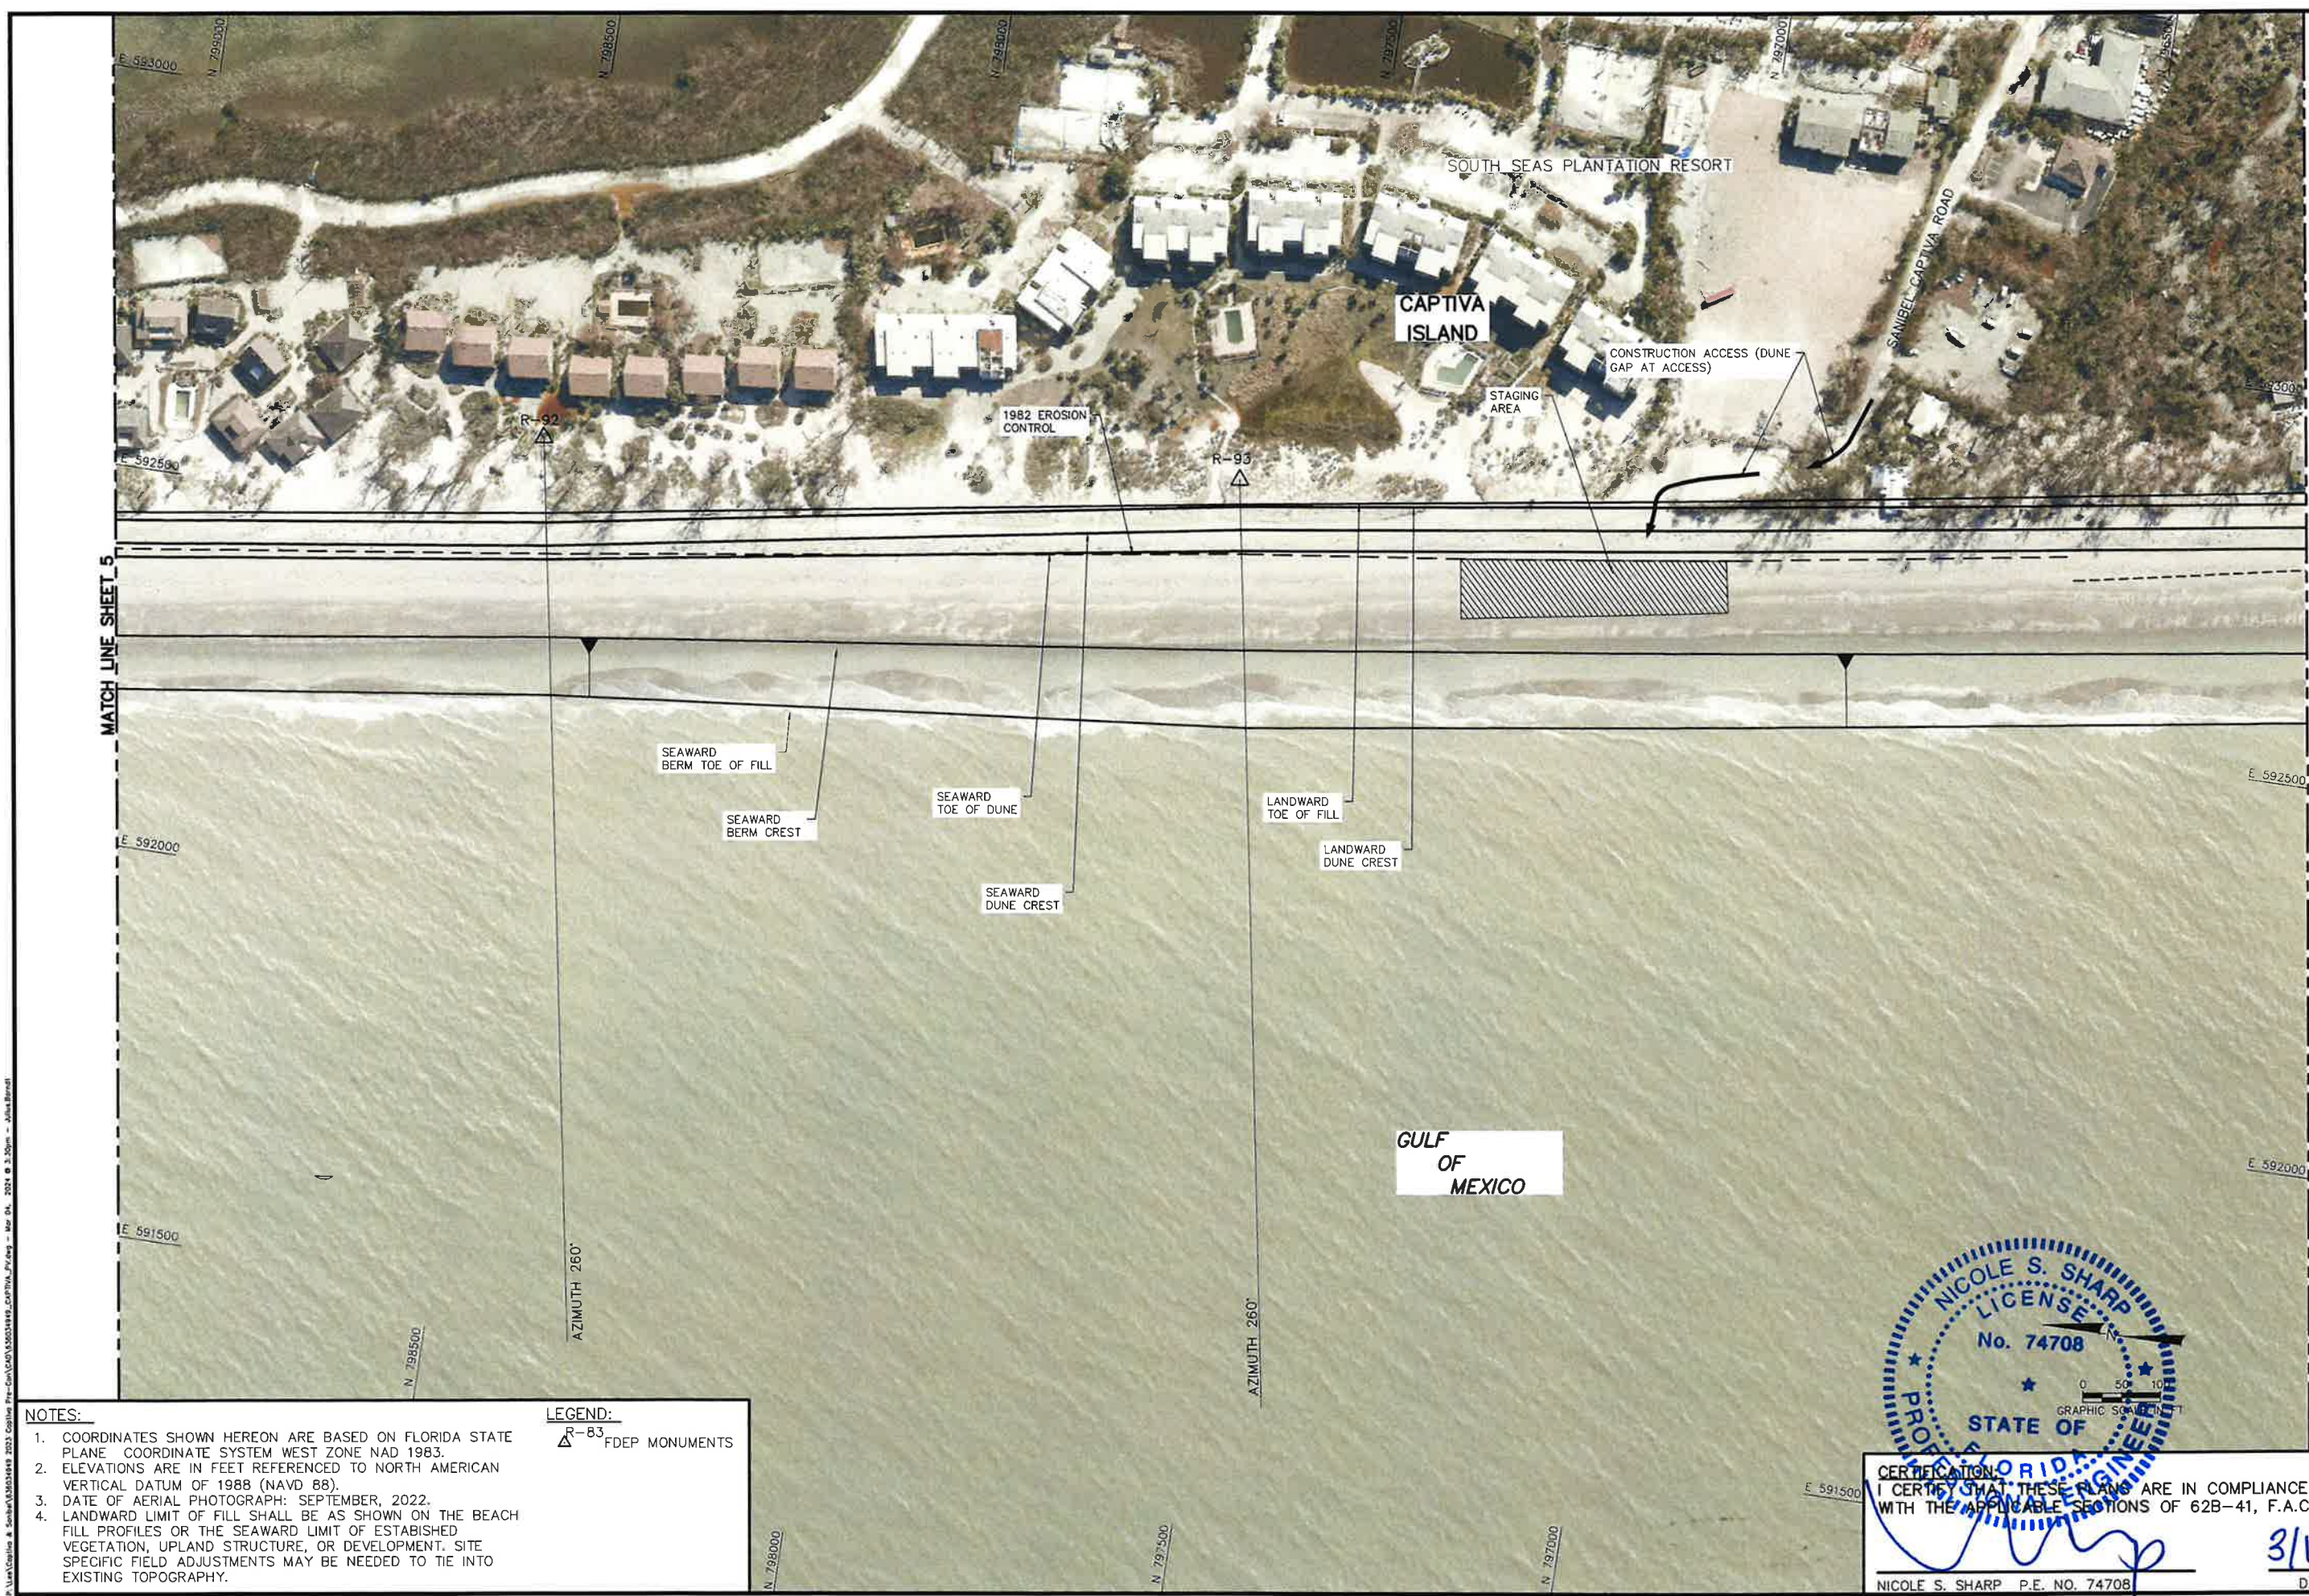

NOTES:

1. COORDINATES SHOWN HEREON ARE BASED ON FLORIDA STATE PLANE COORDINATE SYSTEM WEST ZONE NAD 1983.
2. ELEVATIONS ARE IN FEET REFERENCED TO NORTH AMERICAN VERTICAL DATUM OF 1988 (NAVD 88).
3. DATE OF AERIAL PHOTOGRAPH: SEPTEMBER, 2022.
4. LANDWARD LIMIT OF FILL SHALL BE AS SHOWN ON THE BEACH FILL PROFILES OR THE SEAWARD LIMIT OF ESTABLISHED VEGETATION, UPLAND STRUCTURE, OR DEVELOPMENT. SITE SPECIFIC FIELD ADJUSTMENTS MAY BE NEEDED TO TIE INTO EXISTING TOPOGRAPHY.

LEGEND:

 R-83 FDEP MONUMENTS

Aptim Coastal Planning & Engineering, LLC

6401 CONGRESS AVENUE, SUITE 140
BOCA RATON, FL 33487

PH: (561) 391-8102
FAX: (561) 391-8116
C.O.A. #25317
C.O.A. #25317

www.aptim.com

REVISIONS		Description	
No.	Date	No.	Description
1	12/07/23	1	12/07/23: MOST INITIAL FROM DRAFT UPDATES
2	10/27/23	2	10/27/23: R-83 AND R-94 UPDATE

Designed by:	Checked by:
EB	EB
Drawn by:	Reviewed by:
JEB	NS
Date:	Submitted by:
01/05/24	EB
Plot Scale:	Comm. No.:
AS NOTED	636034949

Reference Files:

CAPTIVA ISLAND
BEACH RENOURISHMENT PROJECT
PLAN VIEW

DRAWING NO.

PV-4

SHEET 6 OF 21




CERTIFICATION:
I CERTIFY THAT THESE PLANS ARE IN COMPLIANCE
WITH THE APPLICABLE SECTIONS OF 62B-41, F.A.C.

NICOLE S. SHARP P.E. NO. 74708

DATE

3/1/24

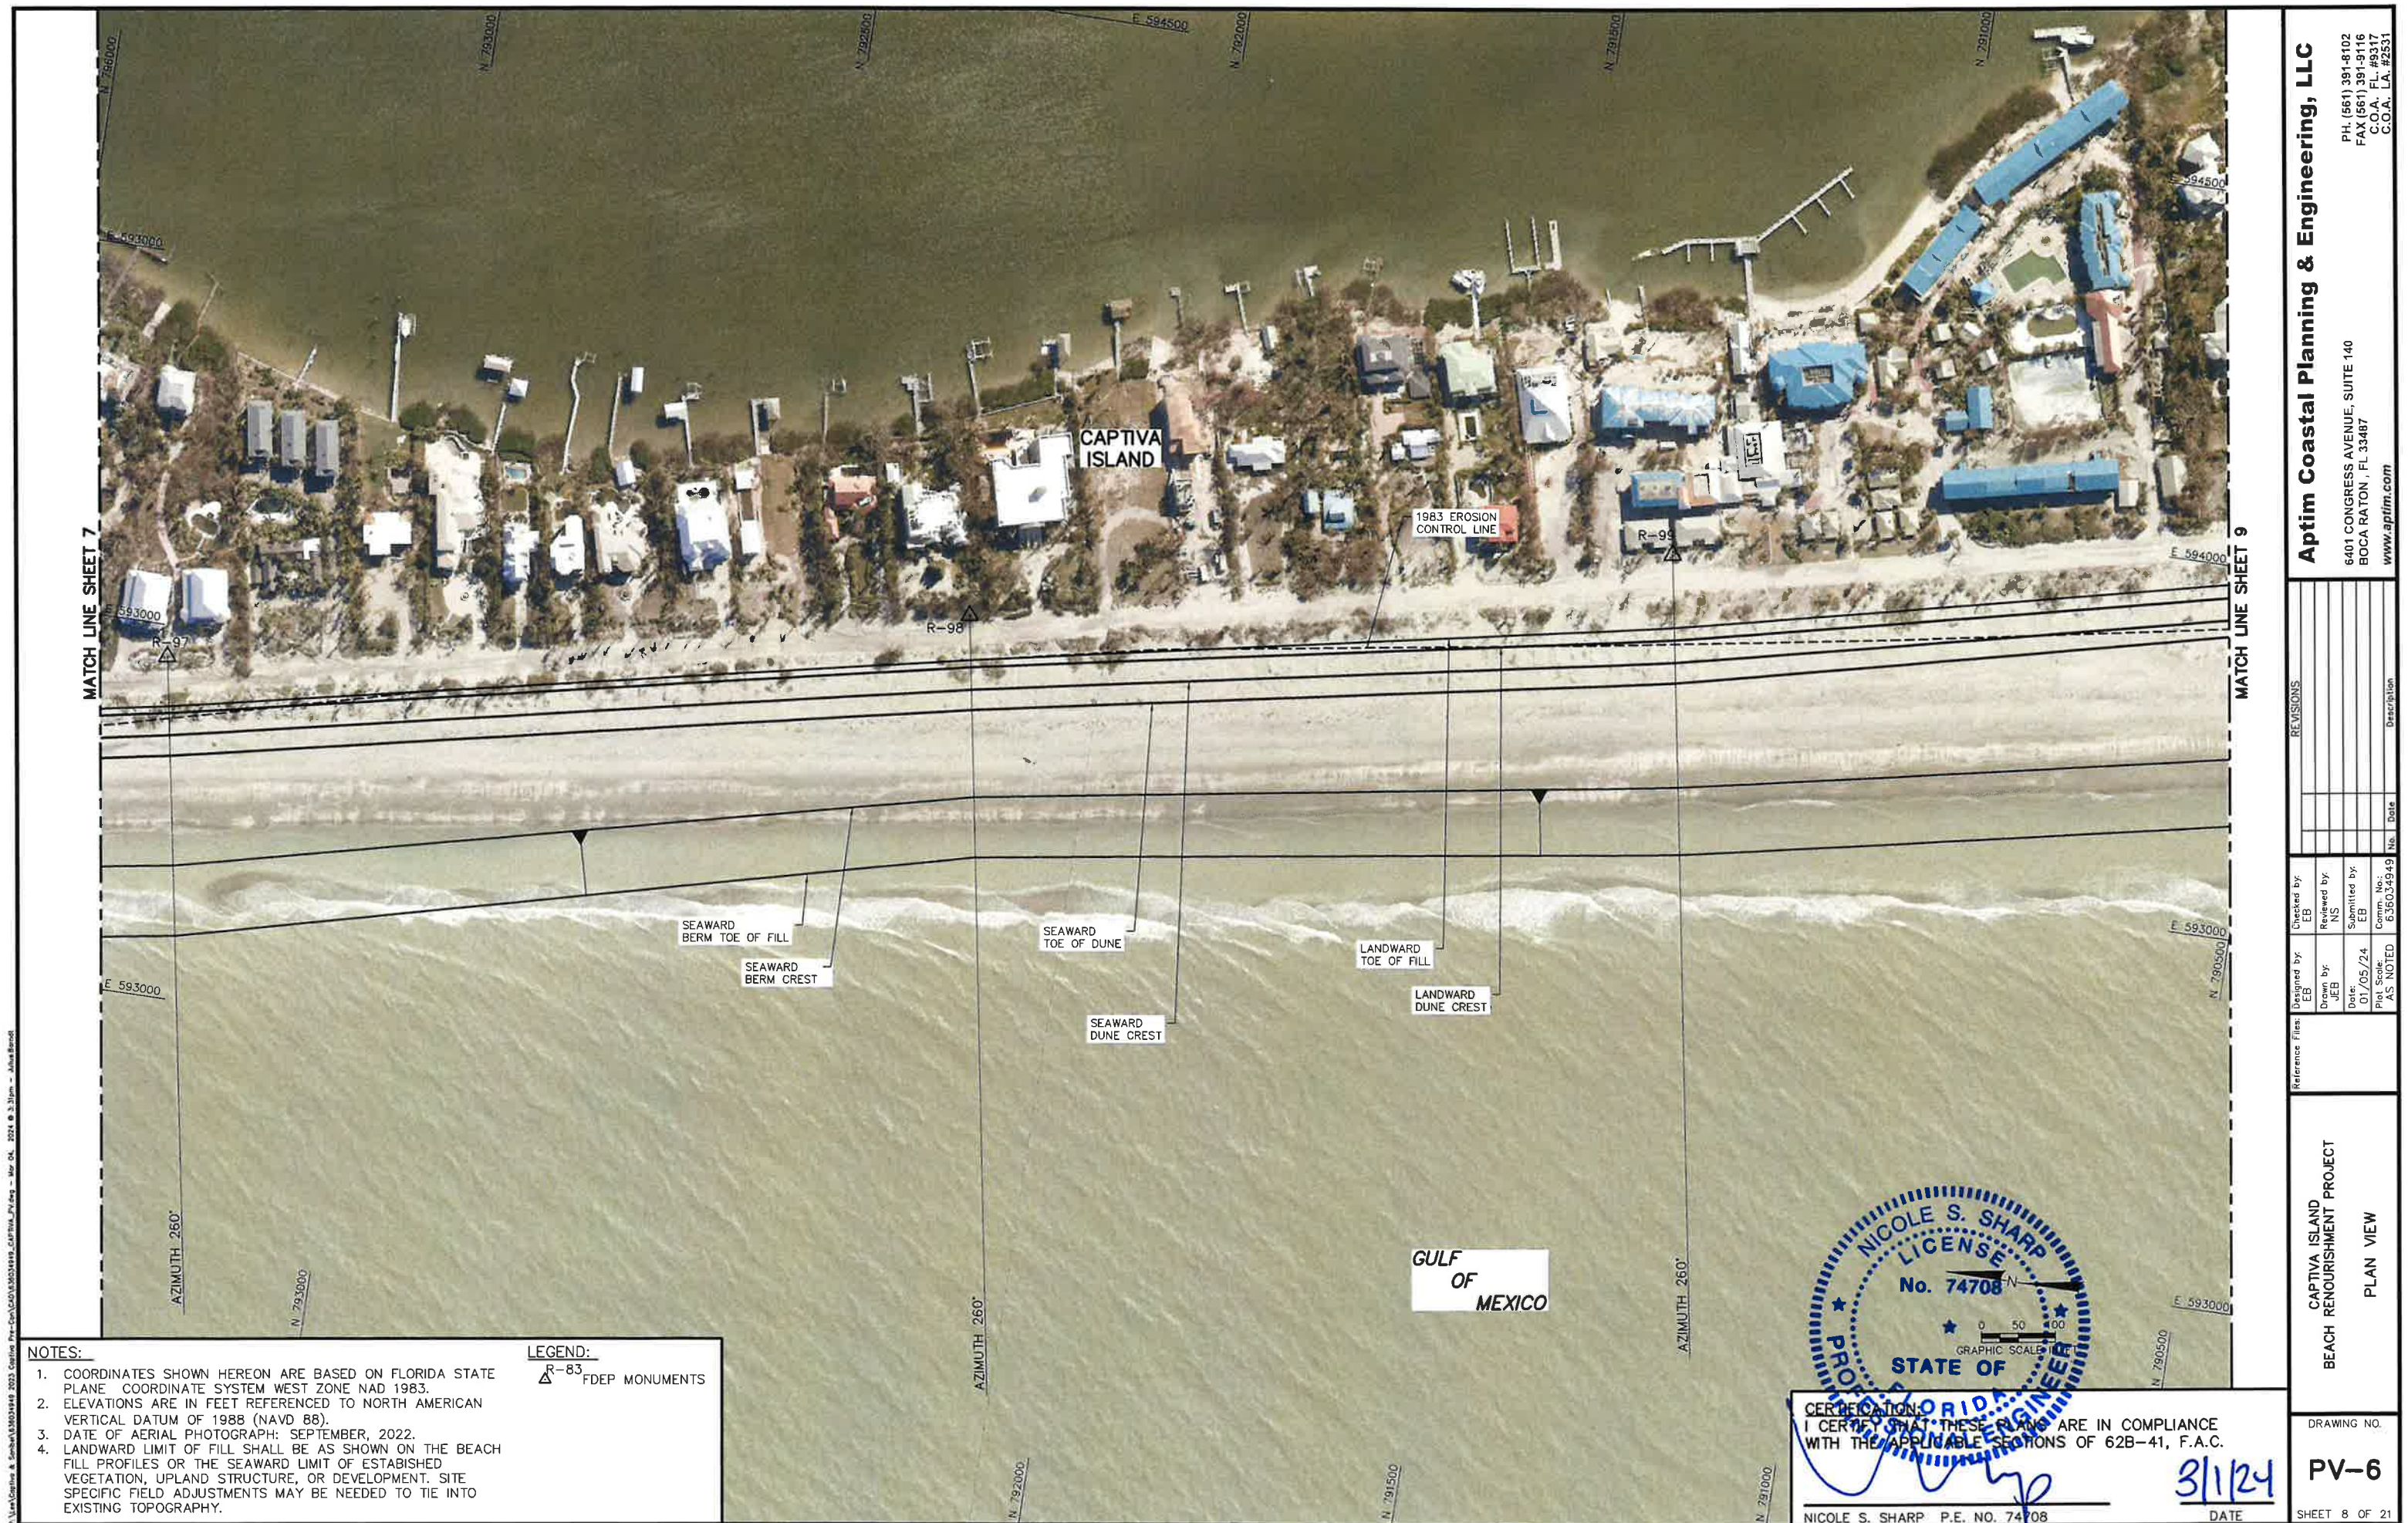

P:\Users\caplin & Sander\Projects\2023\Caplin Pre-Cons\CA01\3031419_CAPLIN_PV.dwg - Mar 24, 2024 @ 3:48pm - John Burrell



NOTES:

1. COORDINATES SHOWN HEREON ARE BASED ON FLORIDA STATE PLANE COORDINATE SYSTEM WEST ZONE NAD 1983.

2. ELEVATIONS ARE IN FEET REFERENCED TO NORTH AMERICAN VERTICAL DATUM OF 1988 (NAVD 88).

3. DATE OF AERIAL PHOTOGRAPH: SEPTEMBER, 2022.

4. LANDWARD LIMIT OF FILL SHALL BE AS SHOWN ON THE BEACH FILL PROFILES OR THE SEAWARD LIMIT OF ESTABLISHED VEGETATION, UPLAND STRUCTURE, OR DEVELOPMENT. SITE SPECIFIC FIELD ADJUSTMENTS MAY BE NEEDED TO TIE INTO EXISTING TOPOGRAPHY.

LEGEND:

R-83

FDEP MONUMENTS

APTIM COASTAL PLANNING & ENGINEERING, LLC

6401 CONGRESS AVENUE, SUITE 140
BOCA RATON, FL 33487
www.aptim.com

PH: (561) 391-8102
FAX: (561) 391-9116
C.O.A. FL #9317
C.O.A. LA #2531

REVISIONS		Checked by	Reviewed by	Submitted by	Comm. No.	No.	Date	Description
		EB	NS	EB	63603949			

CAPTIVA ISLAND
BEACH RENOURISHMENT PROJECT

PLAN VIEW

DRAWING NO.
PV-9

SHEET 11 OF 21







NICOLE S. SHARP
LICENSE
No. 74708
STATE OF FLORIDA
PROFESSIONAL ENGINEER

CERTIFICATION:
I CERTIFY THAT THESE PLANS ARE IN COMPLIANCE
WITH THE APPLICABLE SECTIONS OF 62B-41, F.A.C.

NICOLE S. SHARP P.E. NO. 74708



3/1/24

DATE

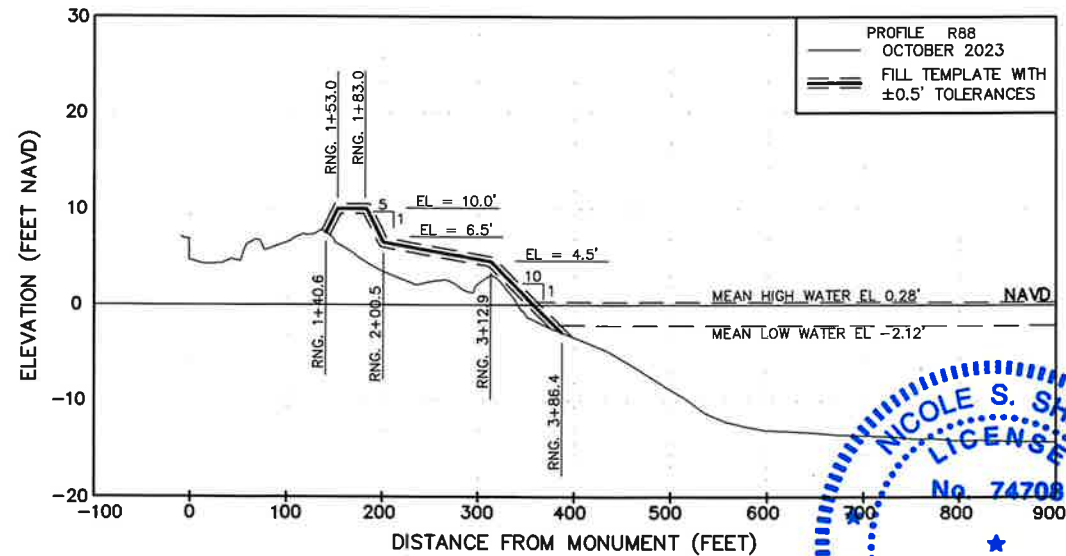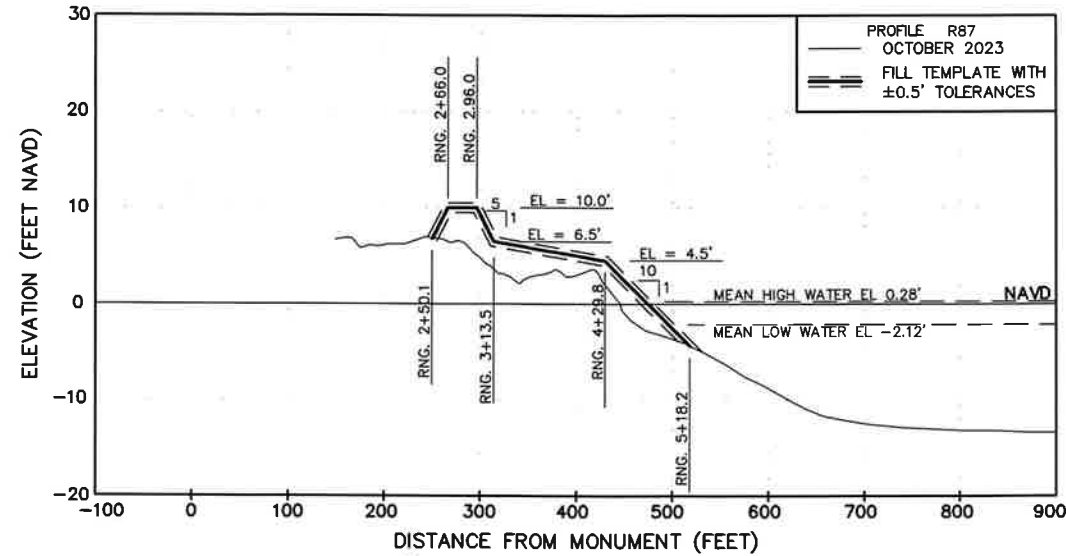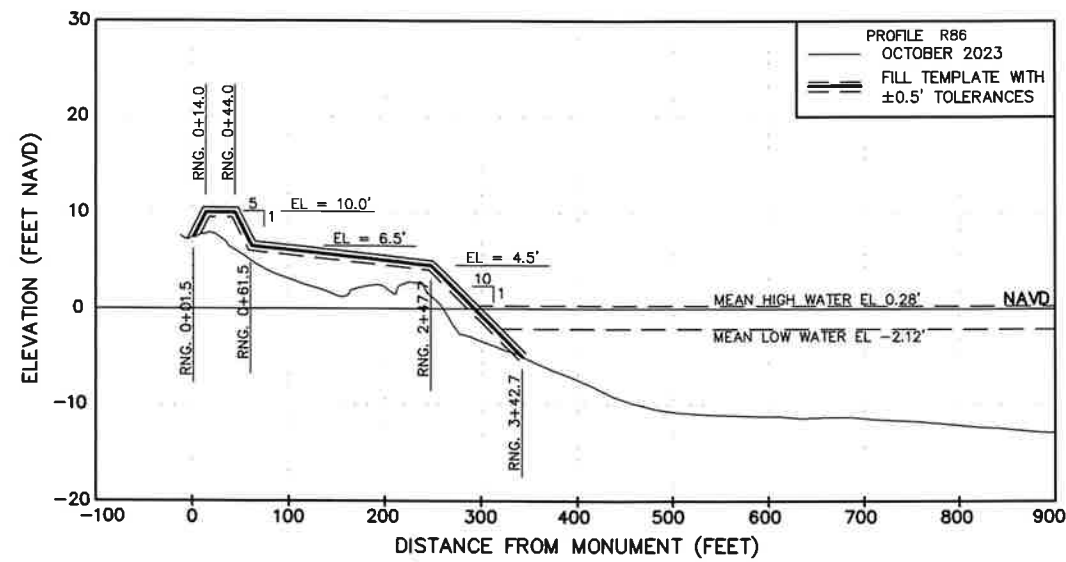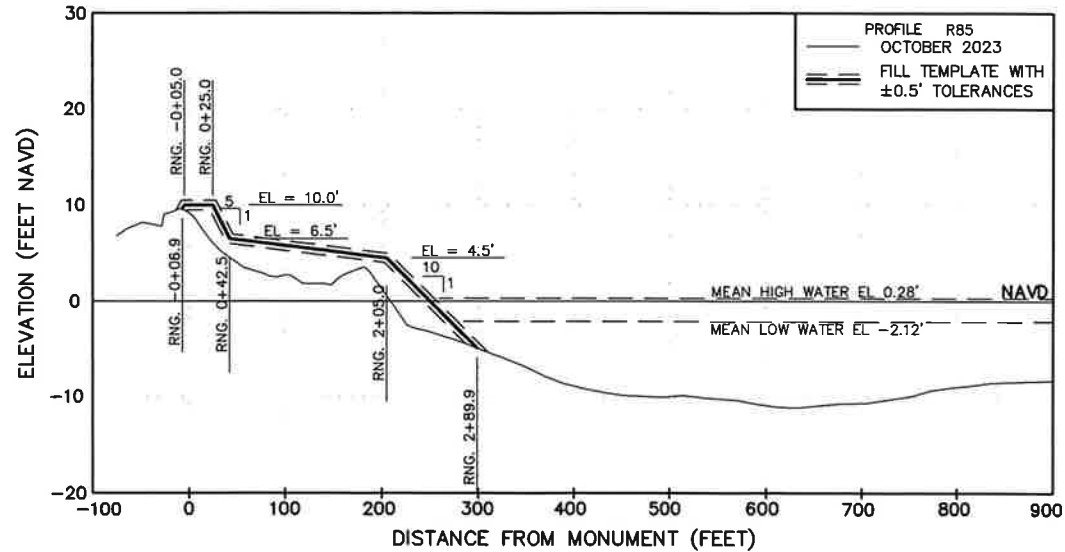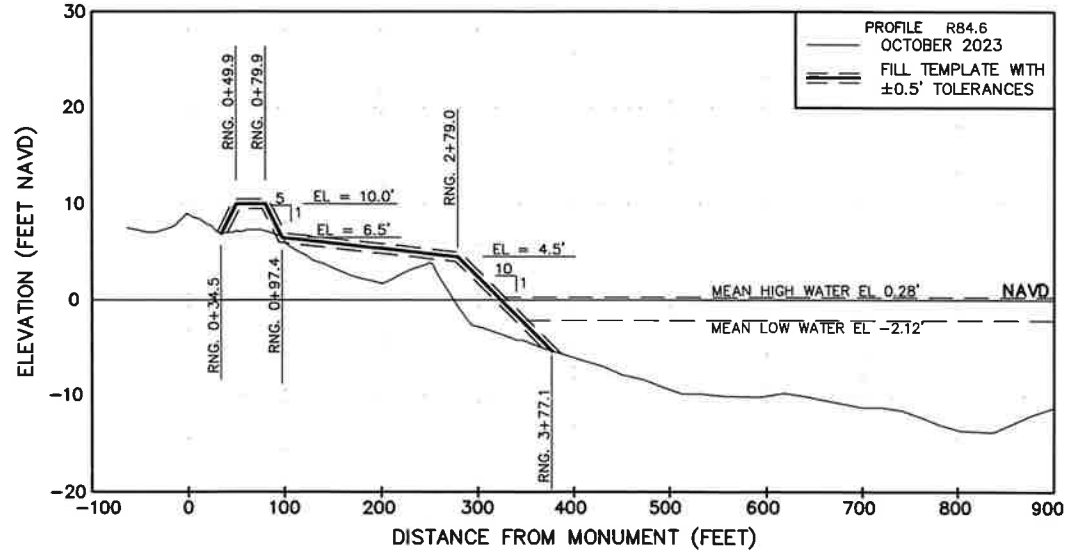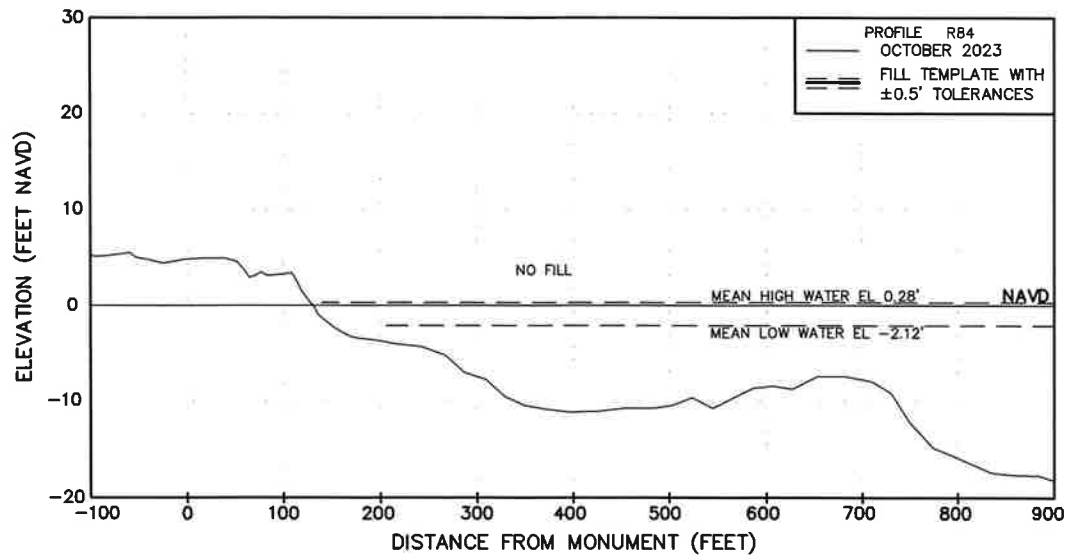

NOTES:

- ELEVATIONS ARE IN FEET REFERENCED TO NORTH AMERICAN VERTICAL DATUM OF 1988 (NAVD)





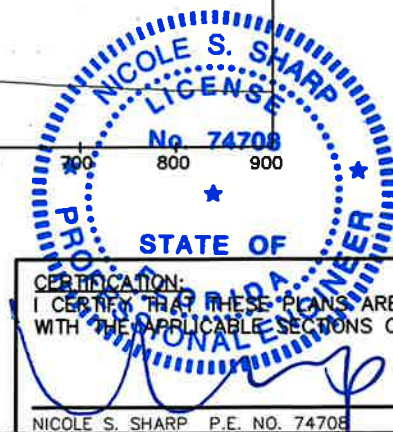
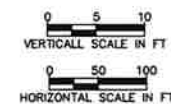


CERTIFICATION:
I CERTIFY THAT THESE PLANS ARE IN COMPLIANCE
WITH THE APPLICABLE SECTIONS OF 62B-41, F.A.C.

NICOLE S. SHARP P.E. NO. 74708

DATE

3/1/24

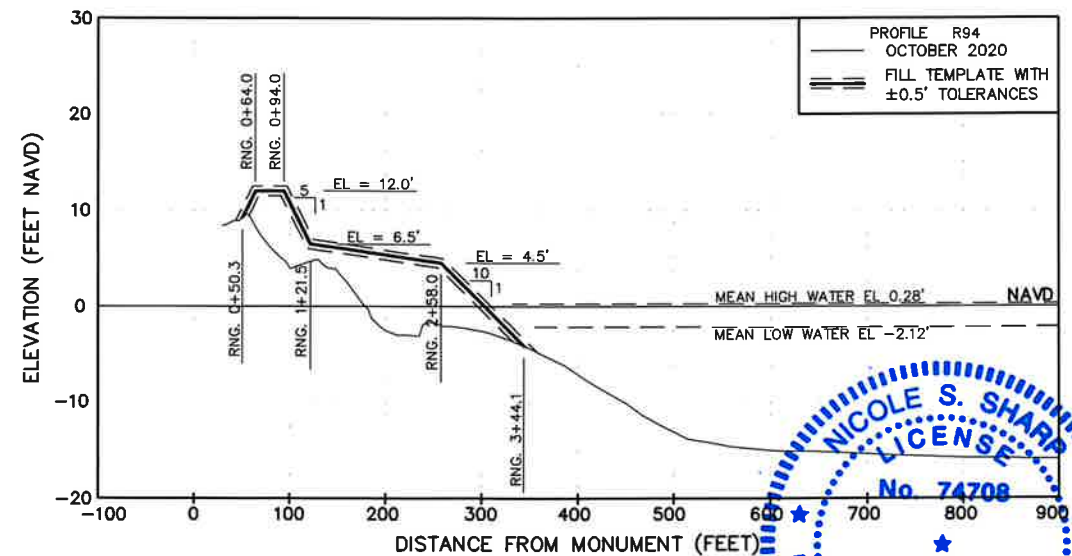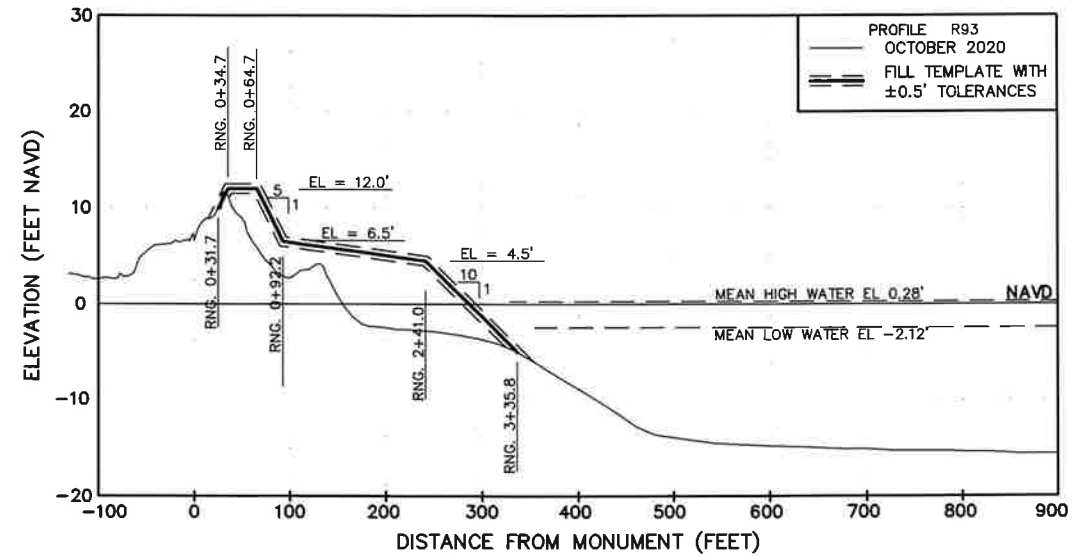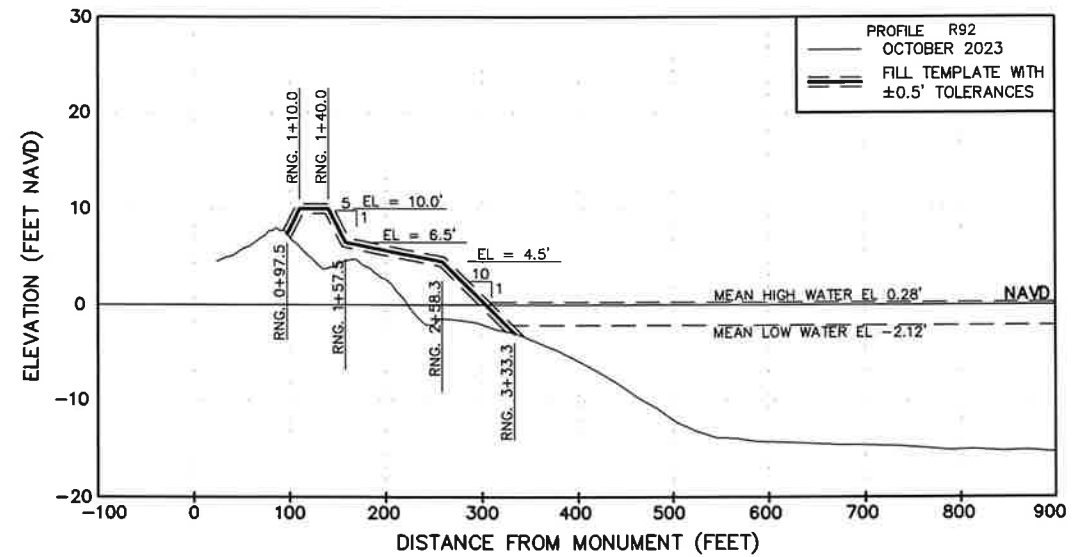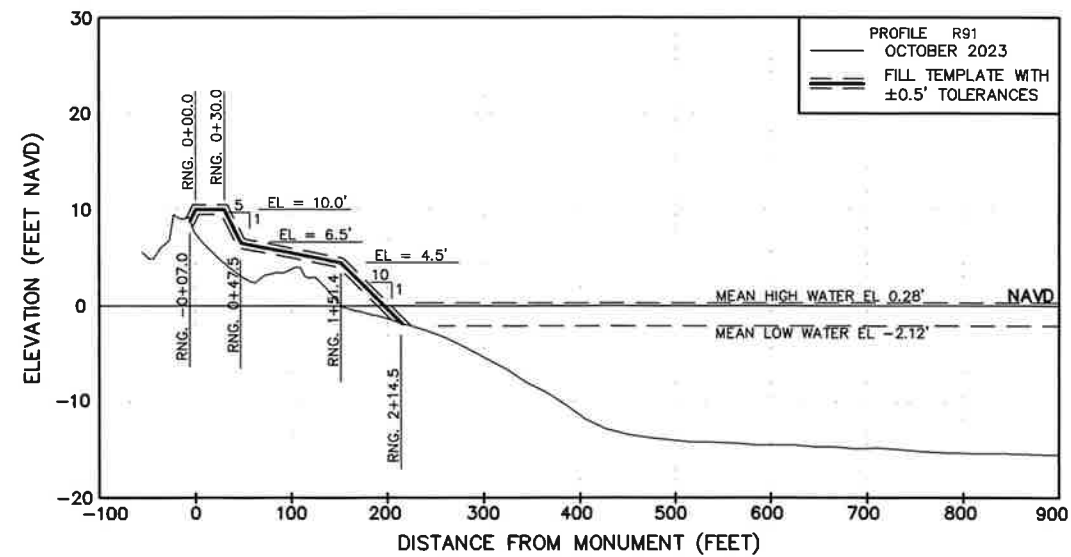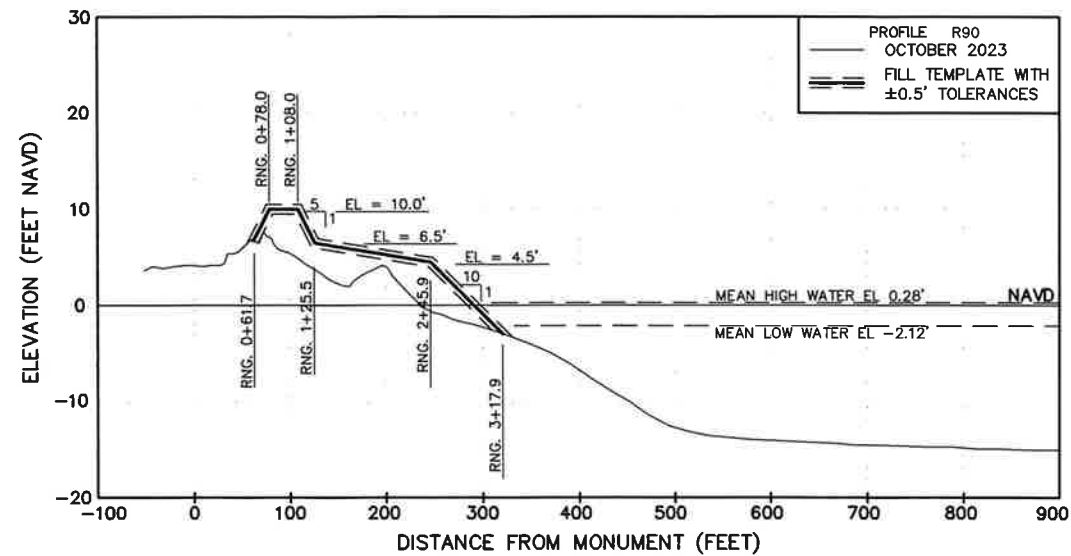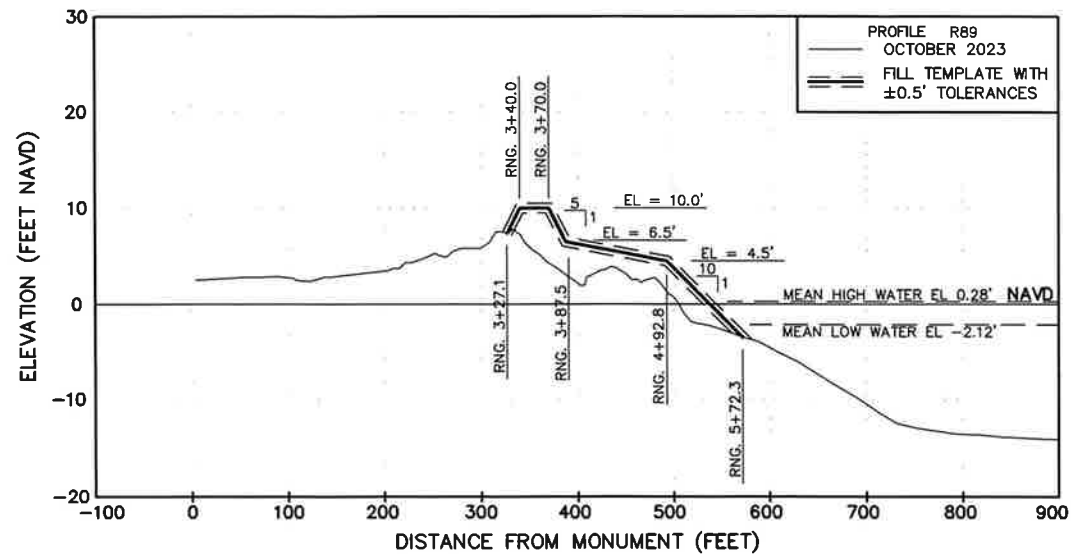

NOTES:

- ELEVATIONS ARE IN FEET REFERENCED TO NORTH AMERICAN VERTICAL DATUM OF 1988 (NAVD)

VERTICAL SCALE IN FT
0 5 10
HORIZONTAL SCALE IN FT
0 50 100

CERTIFICATION:
I CERTIFY THAT THESE PLANS ARE IN COMPLIANCE
WITH THE APPLICABLE SECTIONS OF 62B-41, F.A.C.

NICOLE S. SHARP P.E. NO. 74708

DATE

Aptim Coastal Planning & Engineering, LLC
6401 CONGRESS AVENUE, SUITE 140
BOCA RATON, FL 33487
PH: (561) 391-8102
FAX: (561) 391-9116
C.O.A. FL #9317
C.O.A. LA #2531
www.aptim.com

REVISIONS	No.	Date	Description







DESIGNED BY	CHECKED BY	DESIGNED BY	CHECKED BY
EB	EB	EB	EB
DRAWN BY	REVIEWED BY	DRAWN BY	REVIEWED BY
AMB	NS	AMB	NS
DATE	SUBMITTED BY	DATE	SUBMITTED BY
01/05/24	EB	01/05/24	EB
PLAT SCALE	COMM. NO.	PLAT SCALE	COMM. NO.
AS NOTED	635034949	AS NOTED	635034949

CAPTIVA ISLAND
BEACH RENOVISHMENT PROJECT
BEACH FILL PROFILES

DRAWING NO.


PR-2

SHEET 14 OF 21

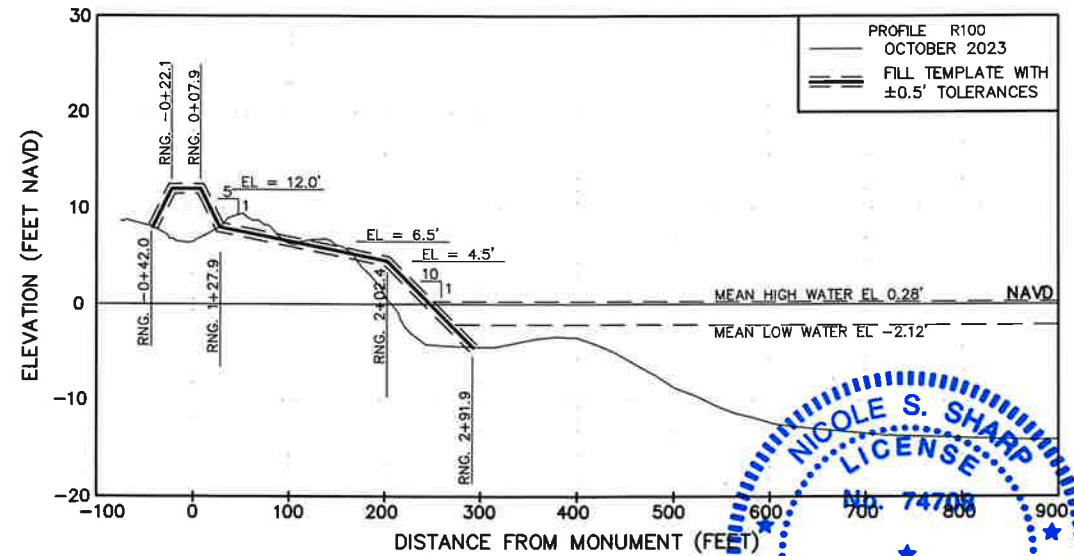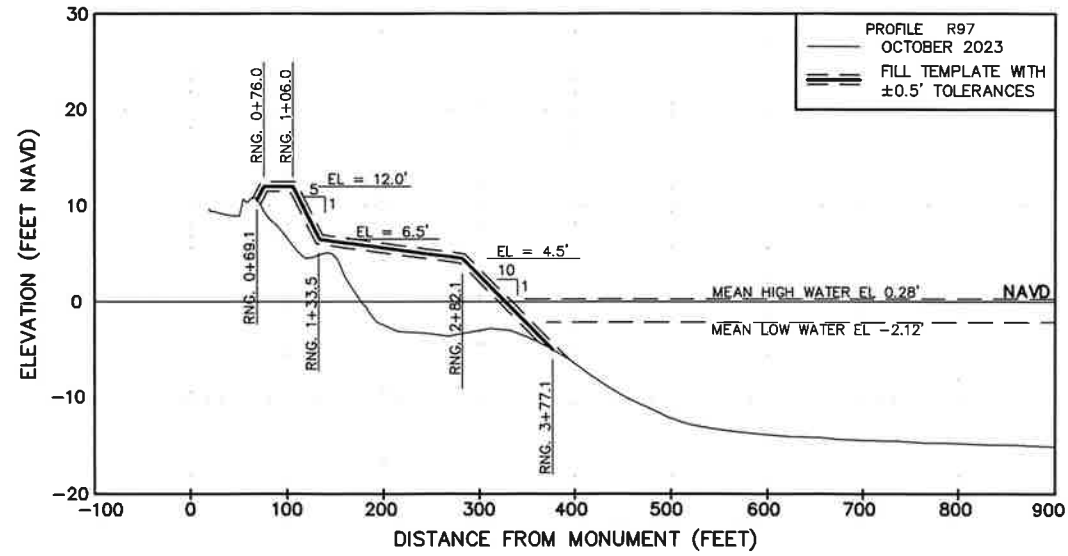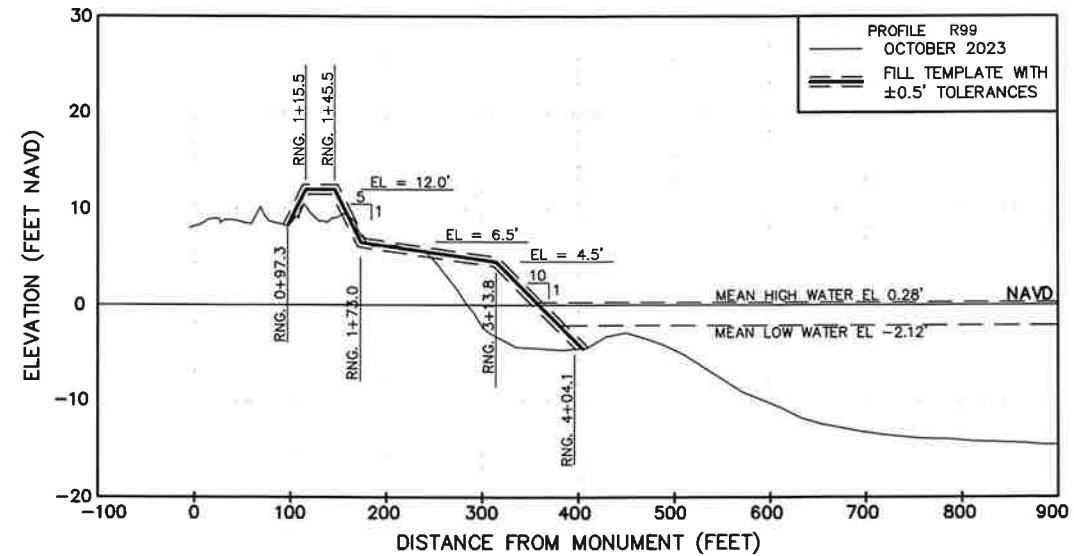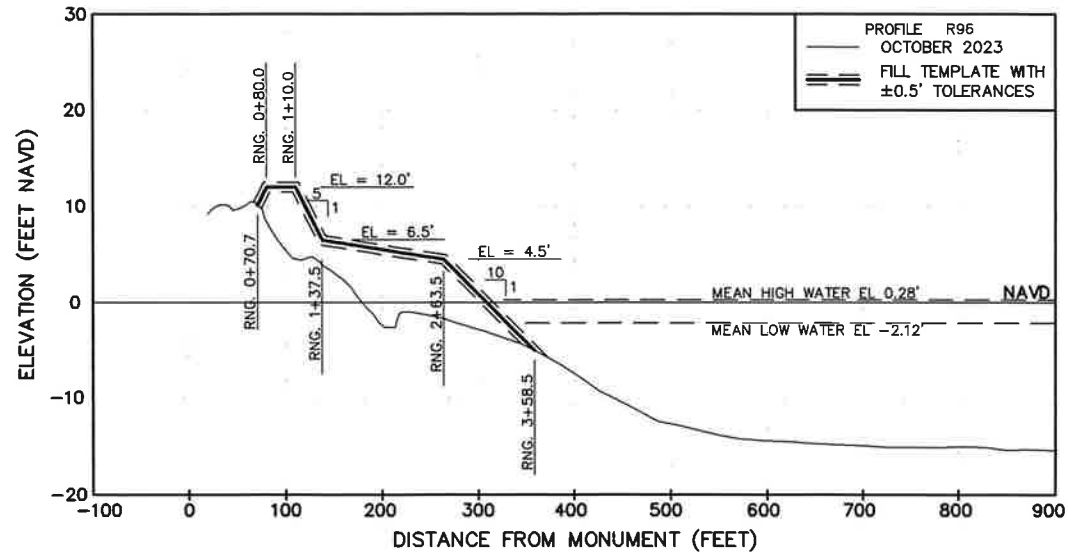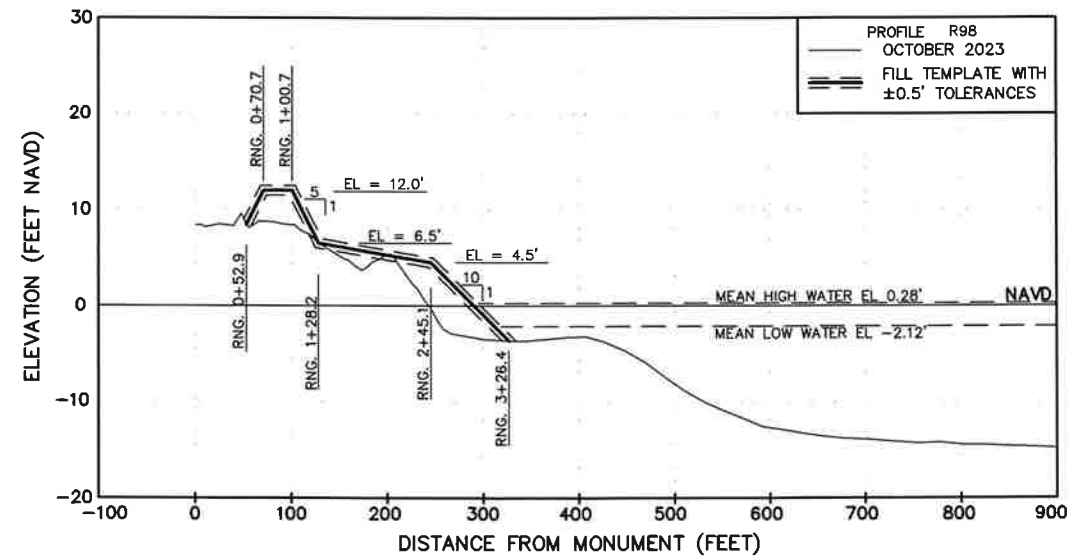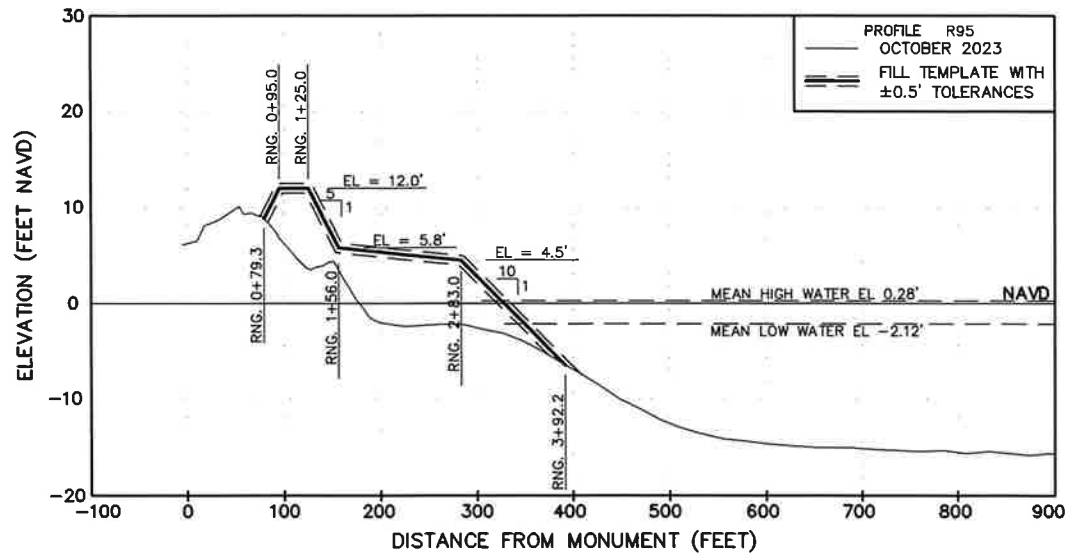

NOTES:

- ELEVATIONS ARE IN FEET REFERENCED TO NORTH AMERICAN VERTICAL DATUM OF 1988 (NAVD)






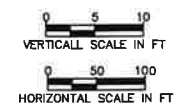


NICOLE S. SHARP
LICENSE
NO. 74708
STATE OF
FLORIDA
REGISTERED PROFESSIONAL ENGINEER
CERTIFICATION:
I CERTIFY THAT THESE PLANS ARE IN COMPLIANCE
WITH THE APPLICABLE SECTIONS OF 62B-41, F.A.C.
3/1/24
NICOLE S. SHARP P.E. NO. 74708
DATE

REVISIONS


No.	Date	Description

Designed by:	Checked by:
Drawn by:	Reviewed by:
Date:	Submitted by:
Plot Scale:	Comm. No.:
AS NOTED	636034949

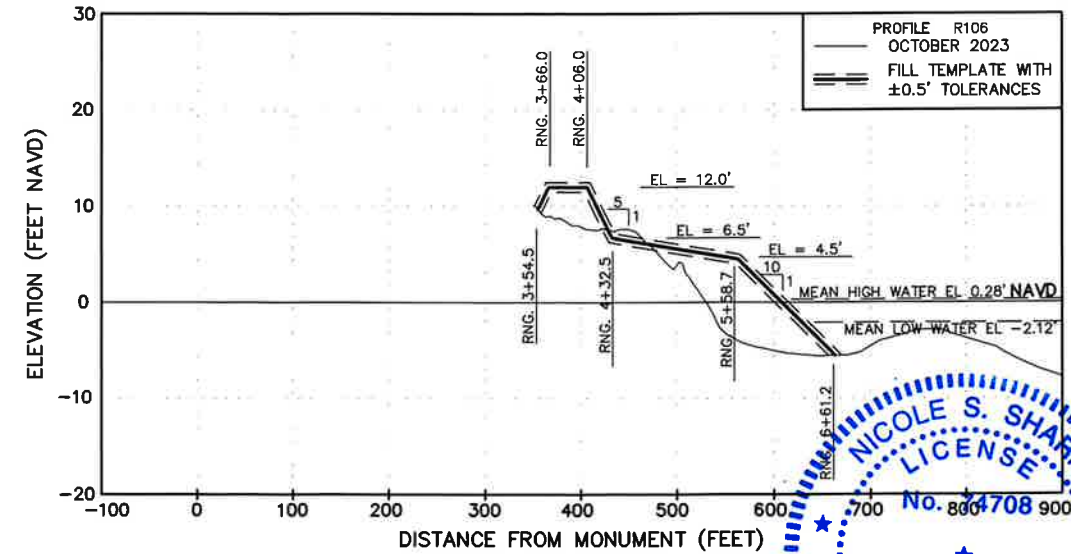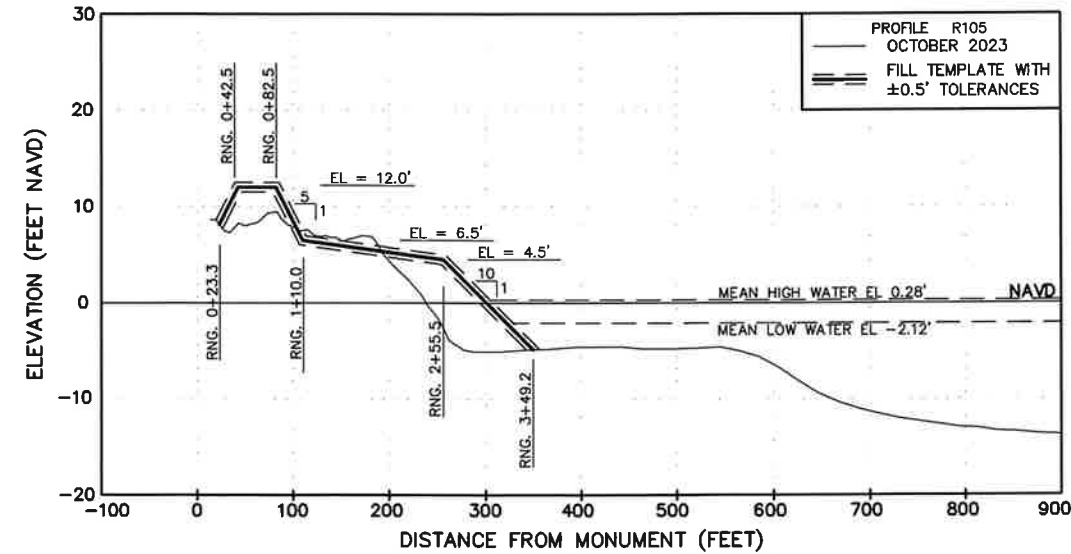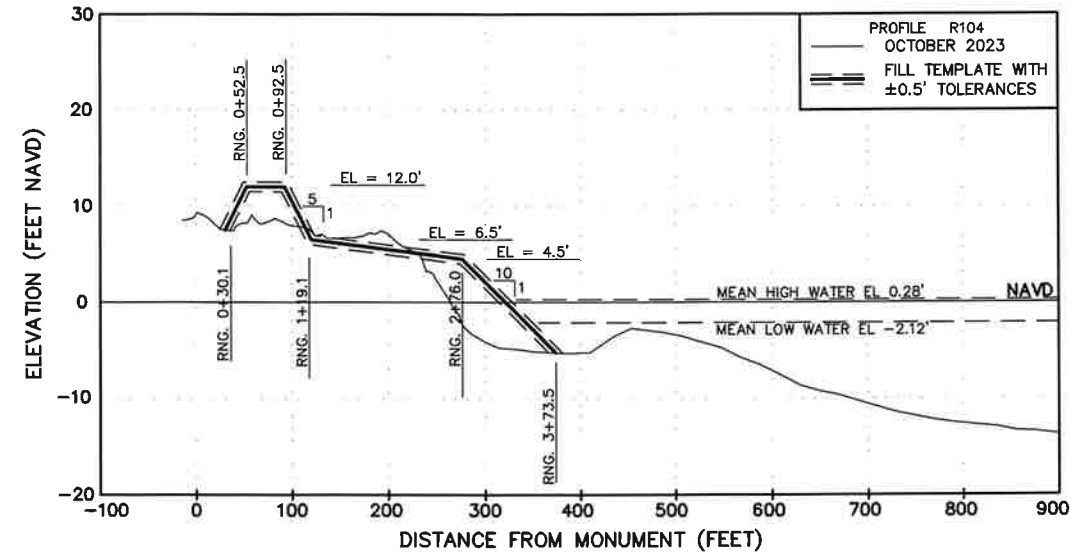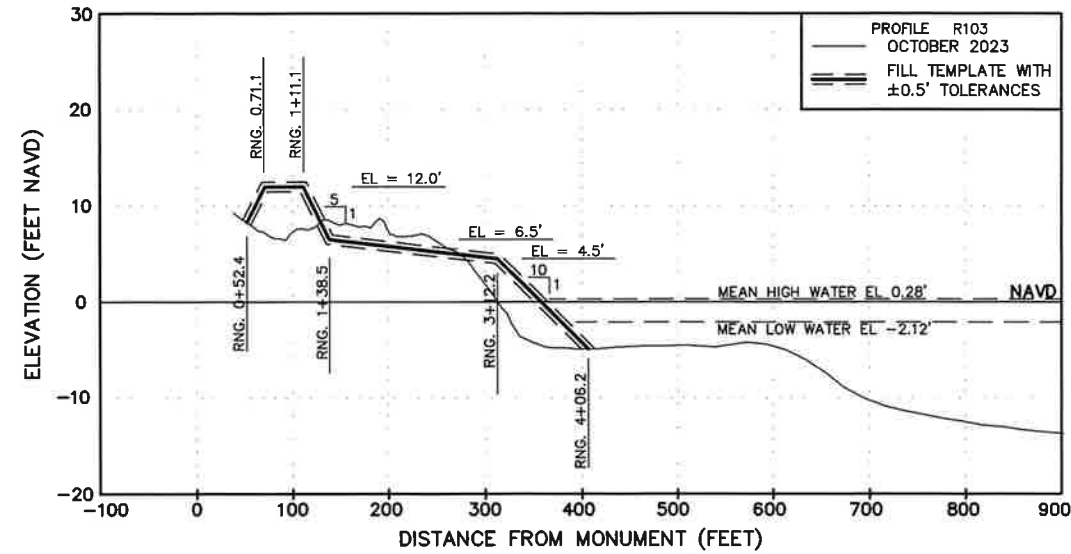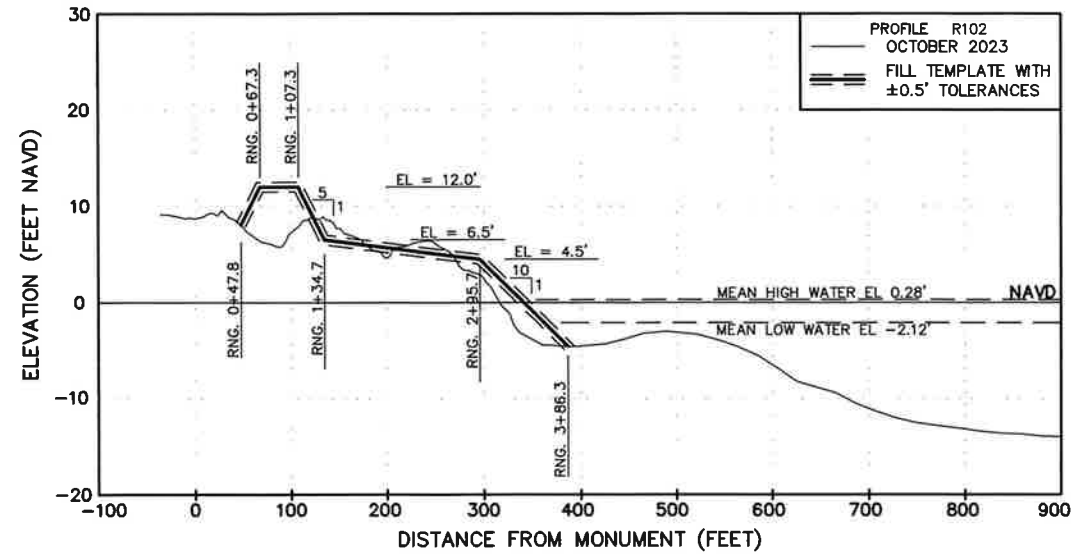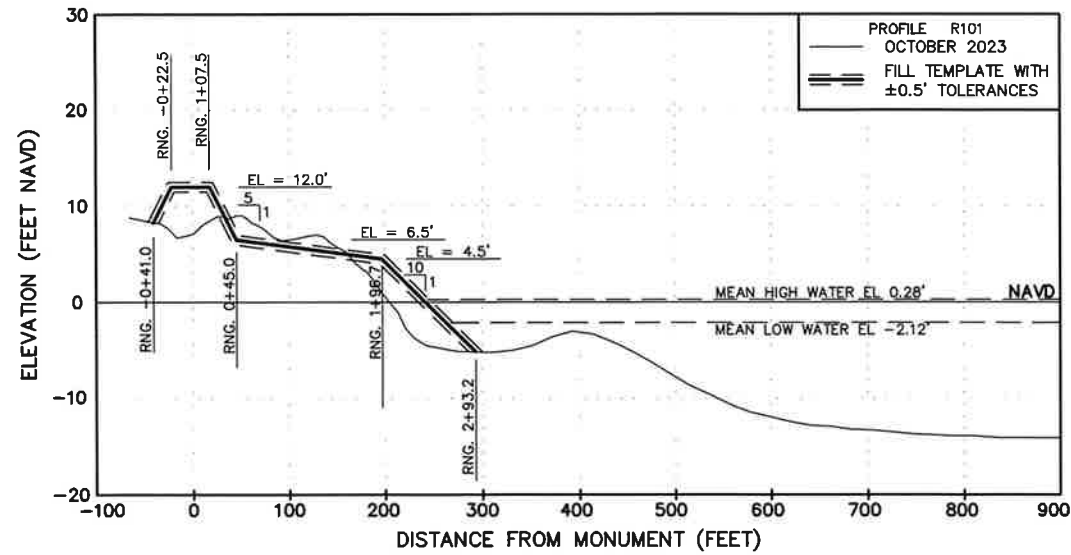

NOTES:

- ELEVATIONS ARE IN FEET REFERENCED TO NORTH AMERICAN VERTICAL DATUM OF 1988 (NAVD)



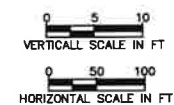


CERTIFICATION:
I CERTIFY THAT THESE PLANS ARE IN COMPLIANCE
WITH THE APPLICABLE SECTIONS OF 62B-41, F.A.C.

NICOLE S. SHARP P.E. NO. 74708



3/1/24
DATE

REVISIONS	Checked by:	Designed by:	Reference File:
	EB	EB	
	NS	JEB	
	EB	01/05/24	
	935034949	AS NOTED	

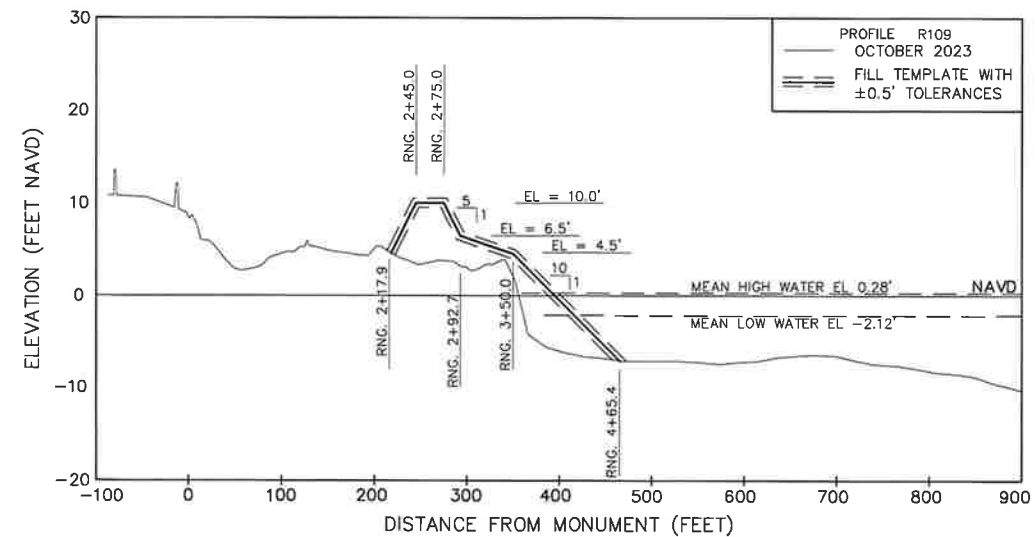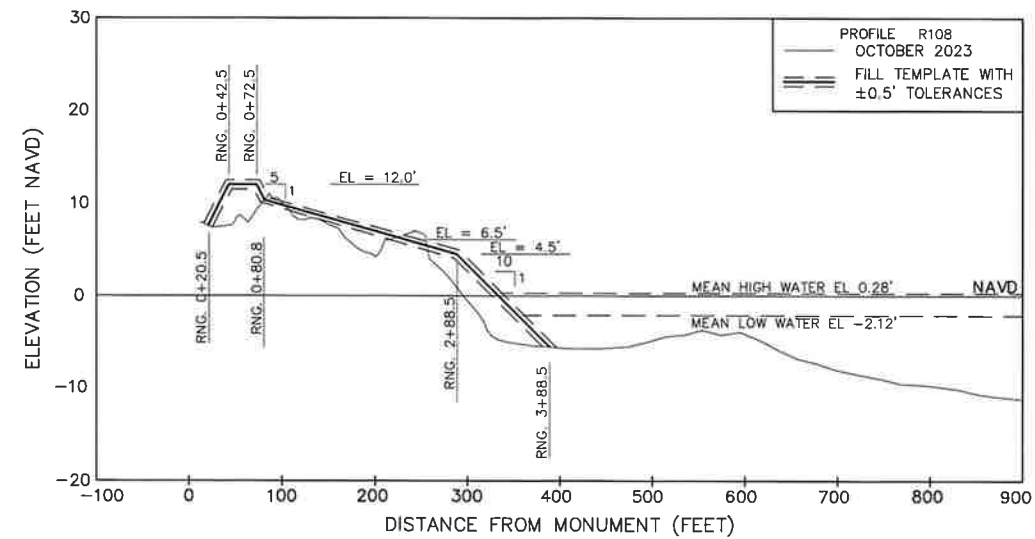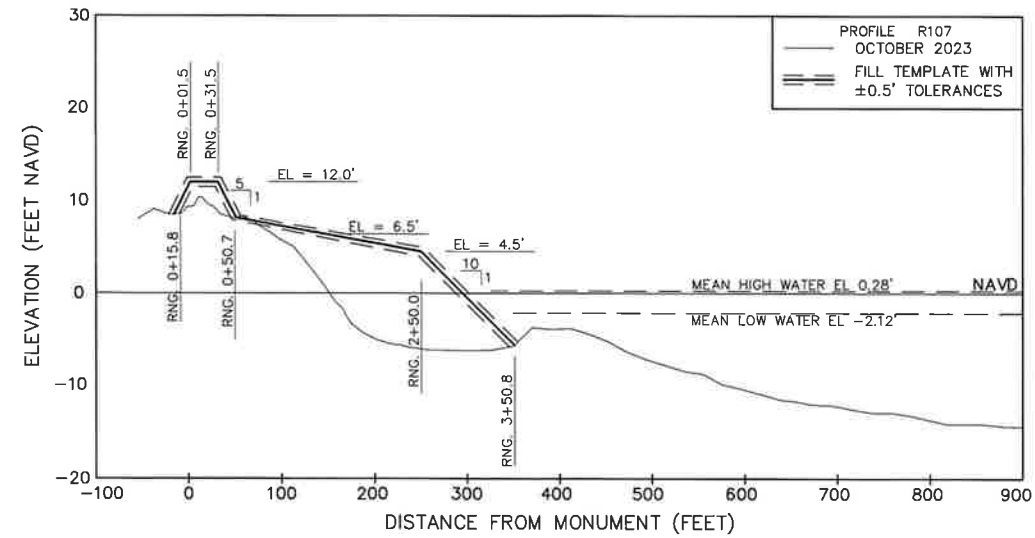

NOTES:

1. ELEVATIONS ARE IN FEET REFERENCED TO NORTH AMERICAN VERTICAL DATUM OF 1988 (NAVD)

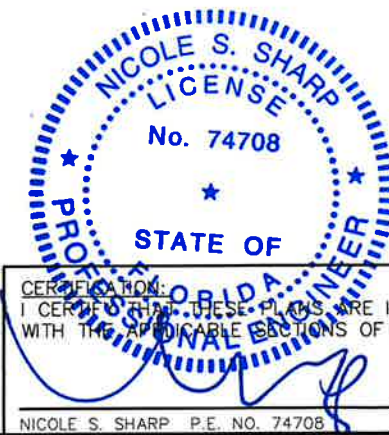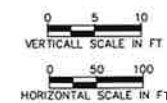

CERTIFICATION:
I CERTIFY THAT THESE PLANS ARE IN COMPLIANCE
WITH THE APPLICABLE SECTIONS OF 62B-41, F.A.C.

NICOLE S. SHARP P.E. NO. 74708

3/1/24
DATE

[illegible]

Designed by: EB	Checked by: EB
Drawn by JEB	Reviewed by NS
Date: 01/05/24	Submitted by: EB
Plot Scale: AS NOTED	Comm No 636034949

Reference Files:

CAPTIVA ISLAND
BEACH RENOURISHMENT PROJECT
BEACH FILL PROFILES

DRAWING NO.

PR-5


SHEET 17 OF 21


Aptim Coastal Planning & Engineering, LLC

6401 CONGRESS AVENUE, SUITE 140
BOCA RATON , FL 33487

www.aptim.com

PH. (561) 391-8102
FAX (561) 391-9116
C.O.A. FL. #9317
C.O.A. LA. #2531

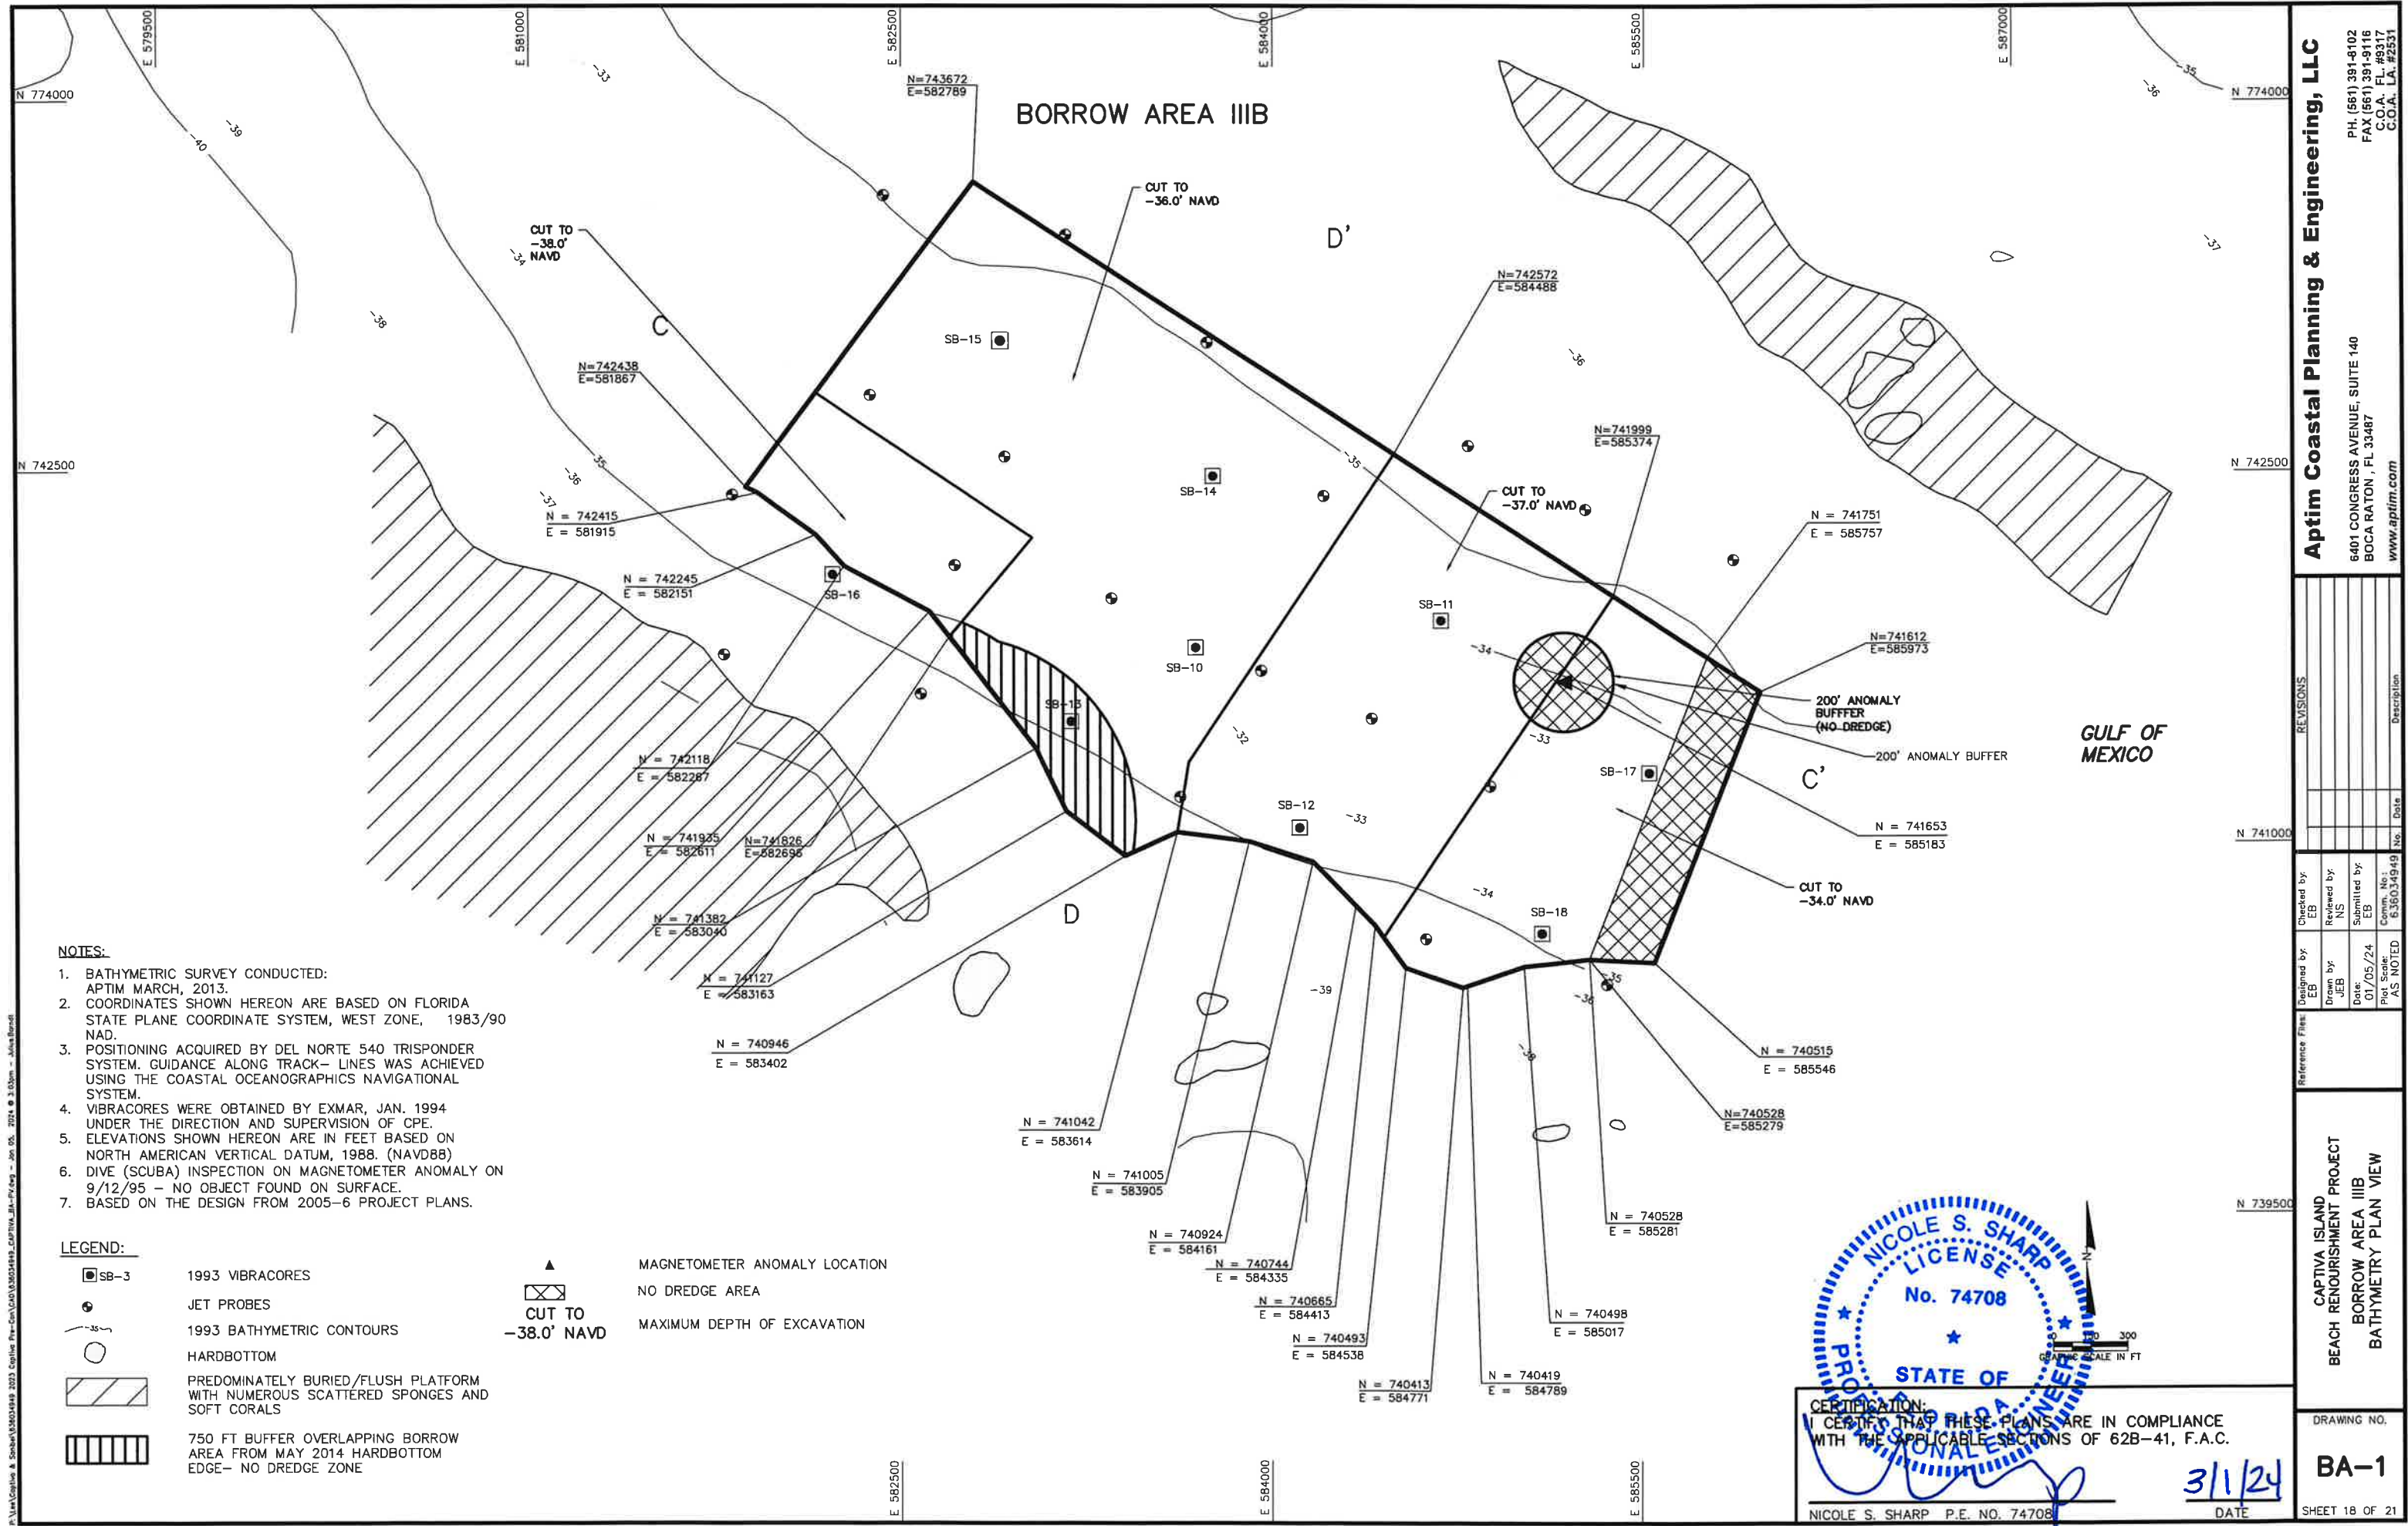

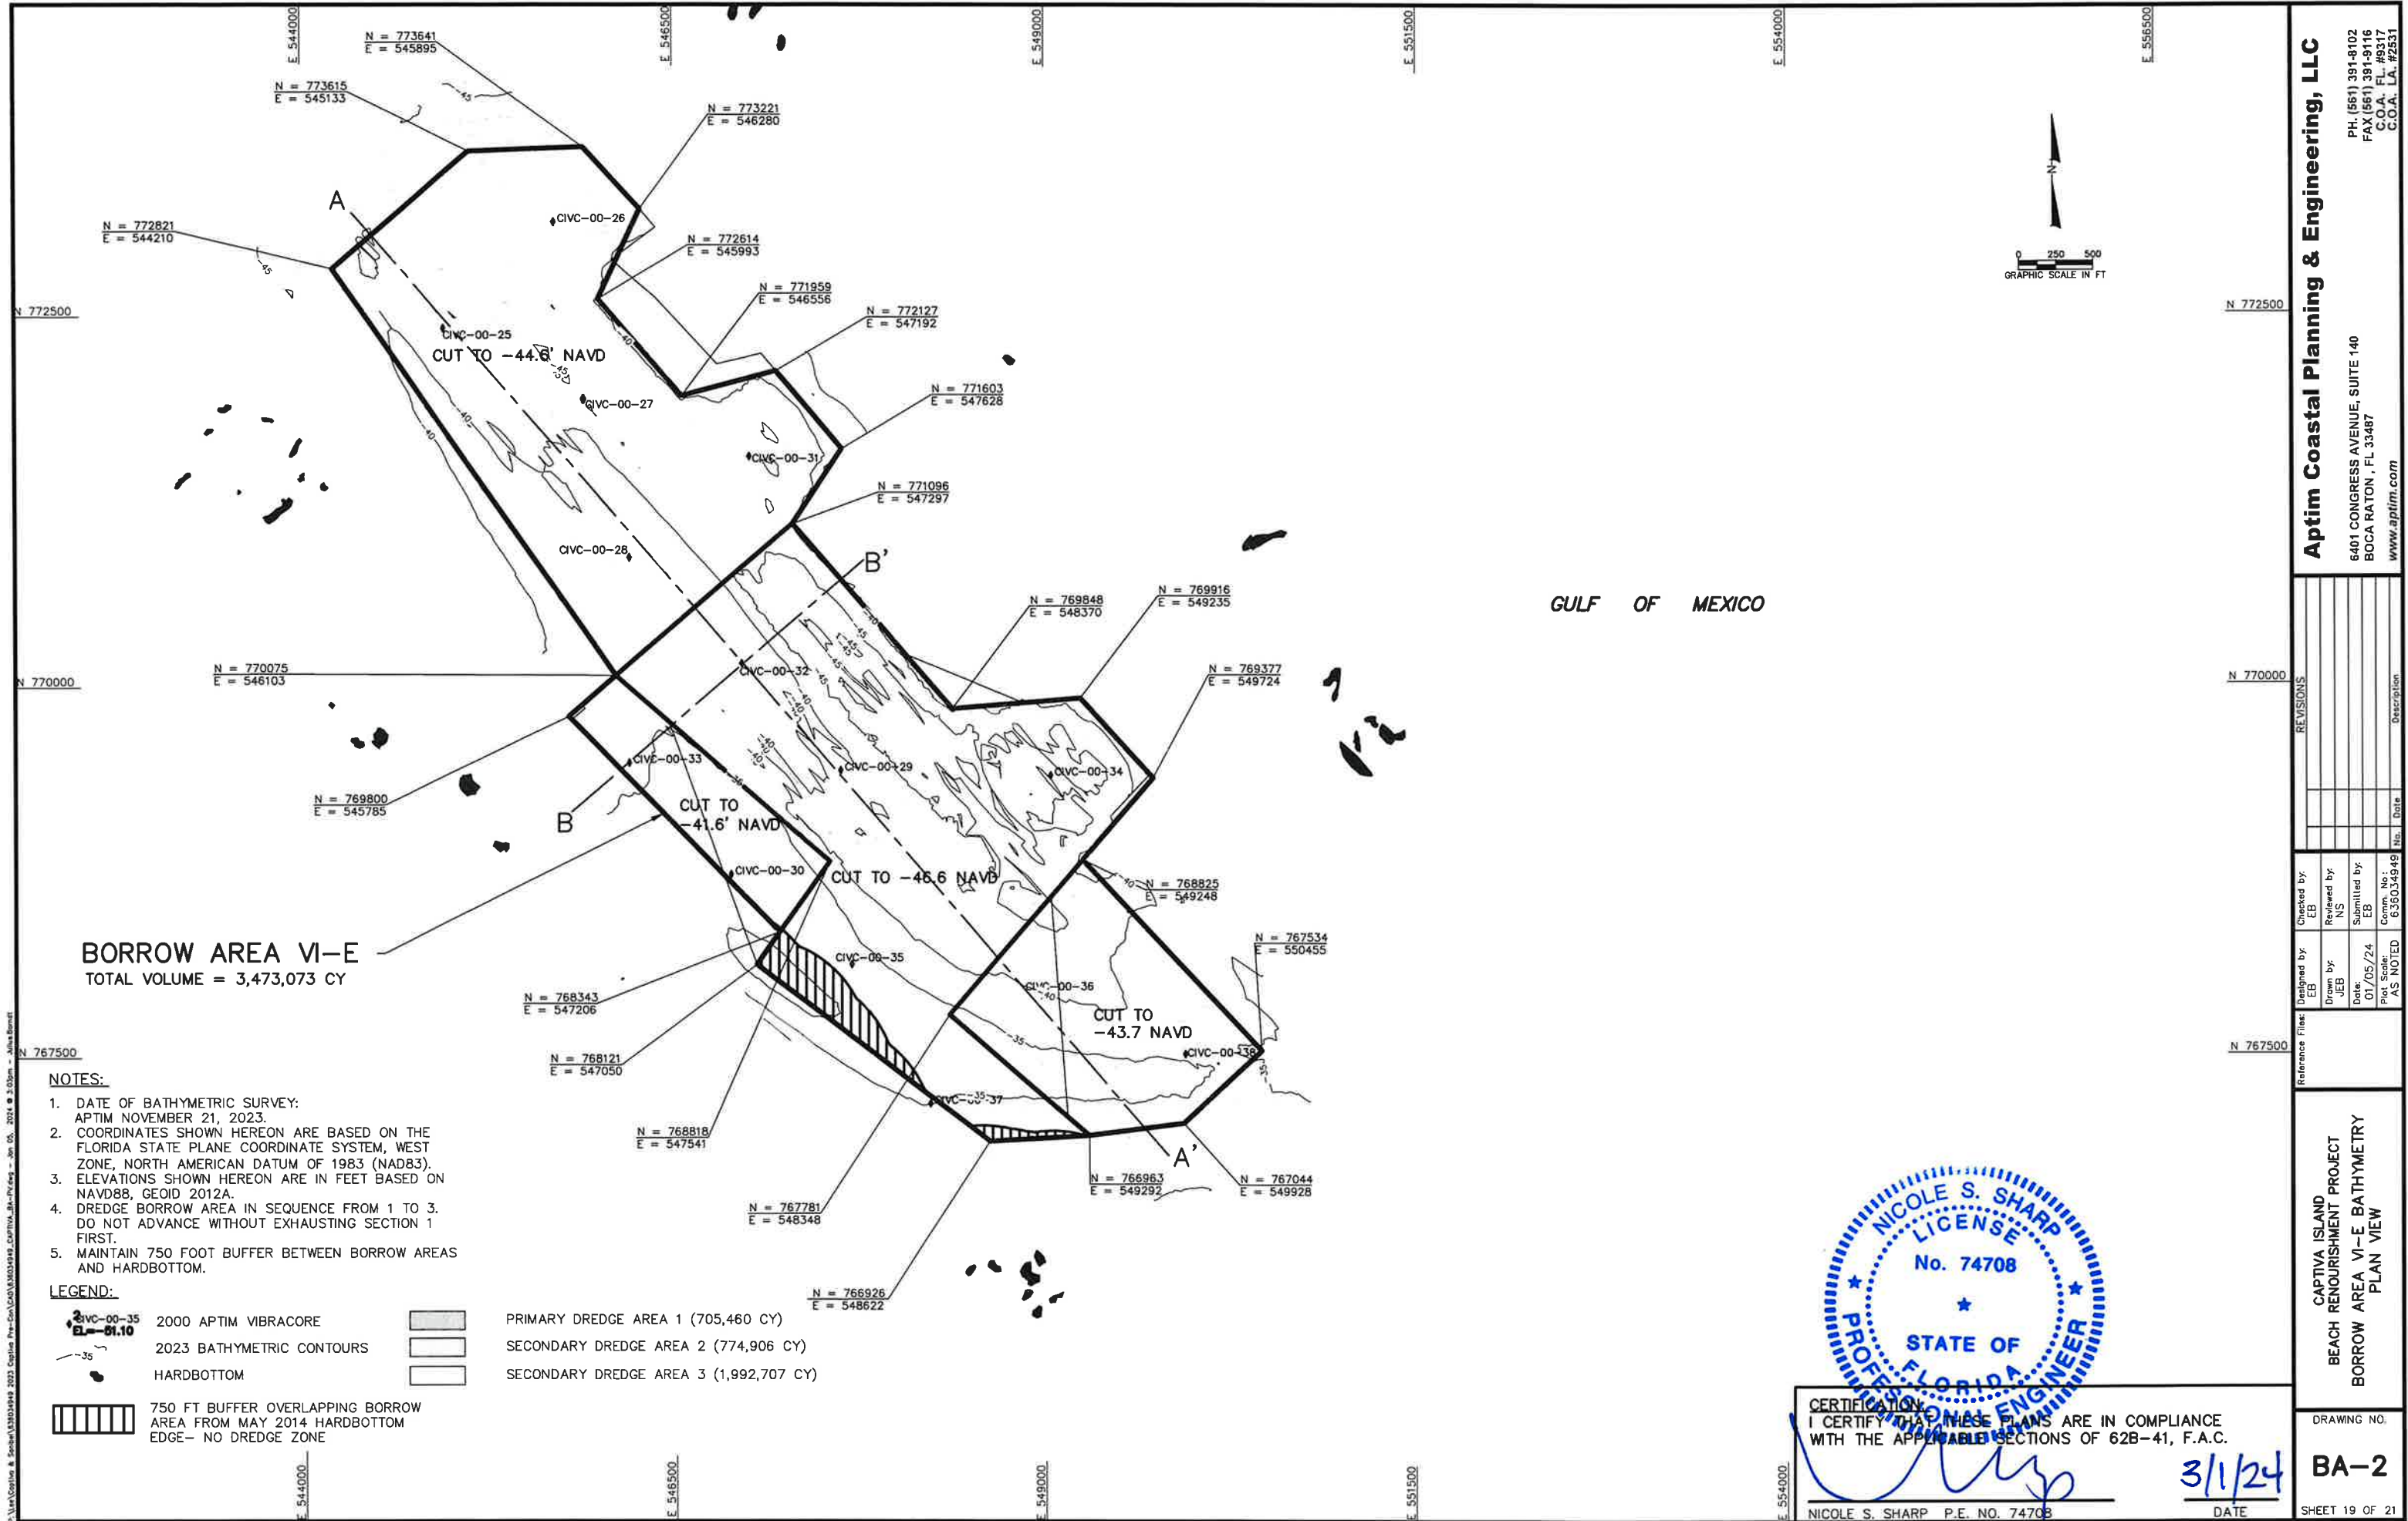

BORROW AREA VI-E
TOTAL VOLUME = 3,473,073 CY

NOTES:

1. DATE OF BATHYMETRIC SURVEY:
APTIM NOVEMBER 21, 2023.
2. COORDINATES SHOWN HEREON ARE BASED ON THE
FLORIDA STATE PLANE COORDINATE SYSTEM, WEST
ZONE, NORTH AMERICAN DATUM OF 1983 (NAD83).
3. ELEVATIONS SHOWN HEREON ARE IN FEET BASED ON
NAVD88, GEOID 2012A.
4. DREDGE BORROW AREA IN SEQUENCE FROM 1 TO 3.
DO NOT ADVANCE WITHOUT EXHAUSTING SECTION 1
FIRST.
5. MAINTAIN 750 FOOT BUFFER BETWEEN BORROW AREAS
AND HARDBOTTOM.

LEGEND:

- | | | | |
|--|---|--|--|
| | 2000 APTIM VIBRACORE | | PRIMARY DREDGE AREA 1 (705,460 CY) |
| | 2023 BATHYMETRIC CONTOURS | | SECONDARY DREDGE AREA 2 (774,906 CY) |
| | HARDBOTTOM | | SECONDARY DREDGE AREA 3 (1,992,707 CY) |
| | 750 FT BUFFER OVERLAPPING BORROW
AREA FROM MAY 2014 HARDBOTTOM
EDGE- NO DREDGE ZONE | | |



CERTIFICATION
I CERTIFY THAT THESE PLANS ARE IN COMPLIANCE
WITH THE APPLICABLE SECTIONS OF 62B-41, F.A.C.

NICOLE S. SHARP P.E. NO. 74708

DATE

3/1/24

Aptim Coastal Planning & Engineering, LLC

6401 CONGRESS AVENUE, SUITE 140
BOCA RATON, FL 33487
www.aplim.com



CAPTIVA ISLAND
BEACH RENOURISHMENT PROJECT
BORROW AREA VI-E BATHYMETRY
PLAN VIEW

DRAWING NO.



BA-2

SHEET 19 OF 21


BORROW AREA VI-E

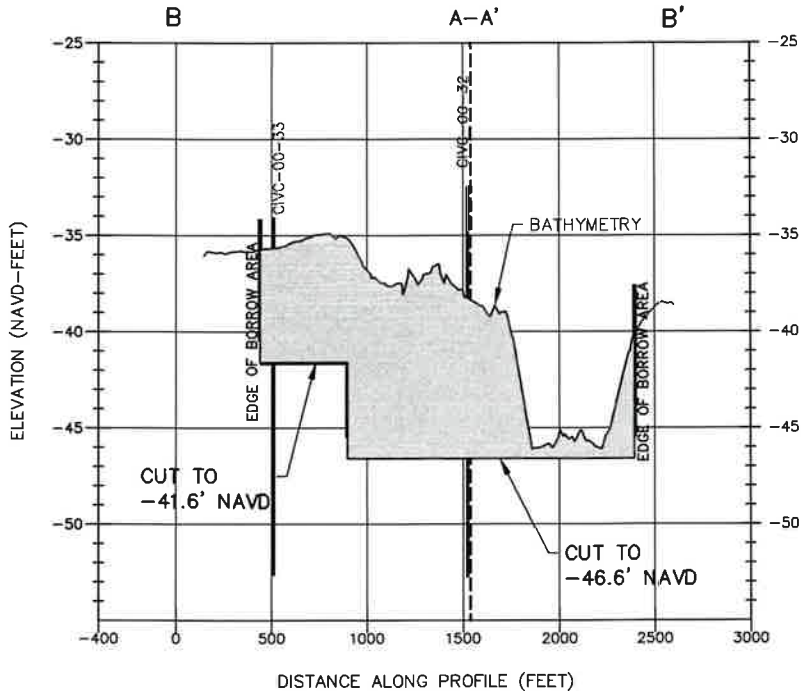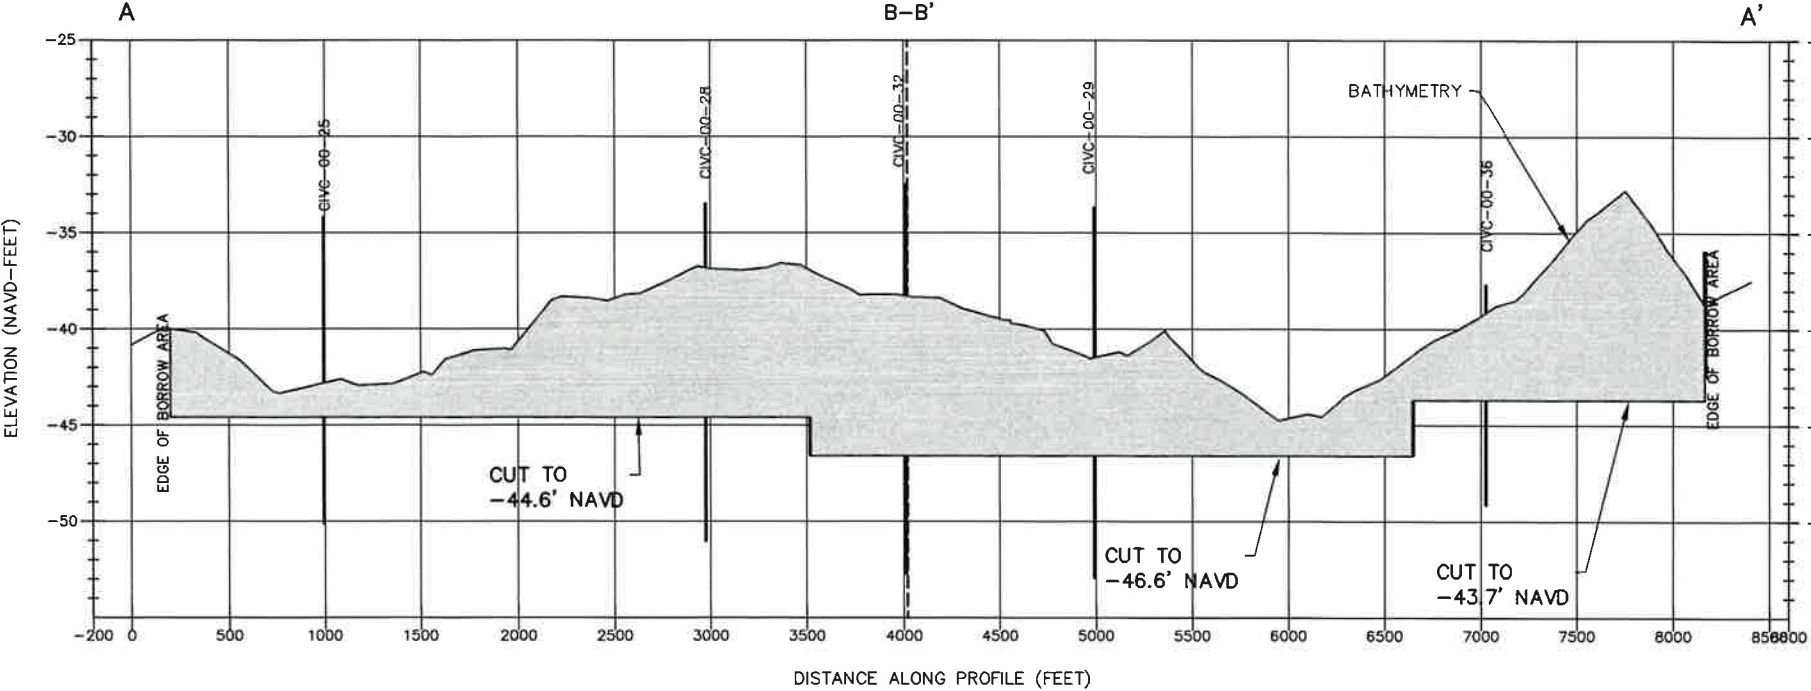

BORROW AREA IIIB

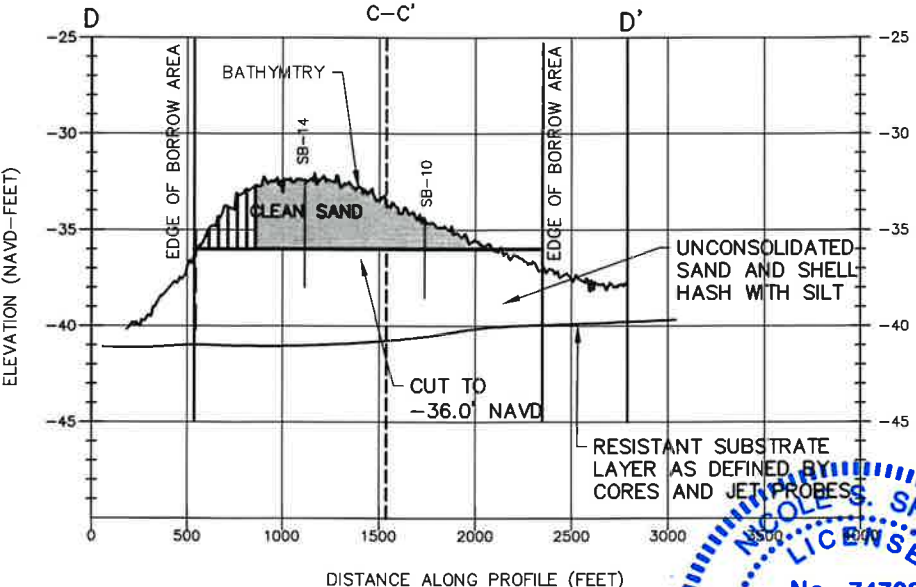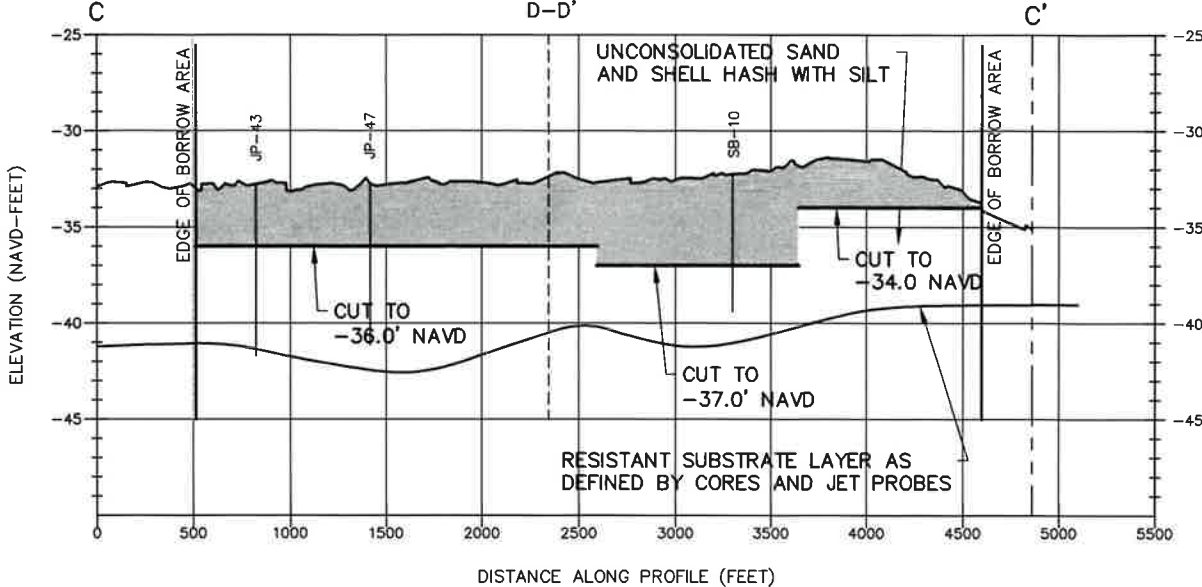

- NOTES:
1. CORES MAY NOT FALL DIRECTLY ON CROSS SECTION LINE.
 2. VERTICAL THICKNESS OF LAYERS IS REPRESENTATIVE ONLY. ACTUAL MATERIAL MAY VARY.
 3. ELEVATIONS ARE IN FEET REFERENCED TO NORTH AMERICAN VERTICAL DATUM OF 1988 (NAVD 88).
 4. SEE SHEETS 22-24 FOR LOCATION OF CROSS SECTION LINES.

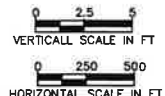

CERTIFICATION
I CERTIFY THAT THESE PLANS ARE IN COMPLIANCE WITH THE APPLICABLE SECTIONS OF 62B-41, F.A.C.

NICOLE S. SHARP
P.E. NO. 74708
DATE: 3/1/24

Aptim Coastal Planning & Engineering, LLC
6401 CONGRESS AVENUE, SUITE 140
BOCA RATON, FL 33487
www.aplim.com

PH. (561) 391-8102
FAX (561) 391-9116
C.O.A. FL #9317
C.O.A. LA #2531

REVISIONS	Checked by	Designed by	Reference File
	EB	EB	
	NS	UEB	
	EB		

CAPTIVA ISLAND
BEACH RENOURISHMENT PROJECT
BORROW AREA IIIB
AND BORROW AREA VI-E
CROSS SECTIONS

DRAWING NO. **BA-3**
SHEET 20 OF 21

CORRIDOR LOCATION			
PIPELINE COORIDOR	LANDWARD CENTER POINT	CORRIDOR WIDTH	LANDWARD AZIMUTH
A	N=798902.8 E=578096.7	500'	258°
B	N=792998.9 E=579987.9	500'	257°
C	N=782457.1 E=583190.2	500'	256°
D	N=775804.9 E=585482.9	500'	257°
E	N=772483.6 E=590514.9	N/A	N/A
F	N=772237.9 E=586631.3	N/A	N/A
G	N=801821.5 E=577186.6	N/A	N/A
H	N=803196.3 E=580461.5	N/A	N/A

BORROW AREA IIIB


NOTES :

- COORDINATES ARE IN FEET BASED ON THE FLORIDA STATE PLANE COORDINATE SYSTEM, WEST ZONE, NORTH AMERICAN DATUM OF 1983 (NAD83).
- DEPTHS ARE IN FEET REFERENCED TO NORTH AMERICAN VERTICAL DATUM OF 1988 (NAVD 88).
- GEOPHYSICAL AND BATHYMETRIC SURVEYS PERFORMED BY APTIM ON AUGUST 13-15, 2011 WITHIN THE SAND RETENTION AREAS.
- THE SAND RETENTION AREAS WAS SIDE SCANNED IN 2011, AND ONLY SCANNED AREAS ARE SHOWN WITHIN THE BORDERS.
- THIS FIGURE IS A REVISION OF THE 2003 PERMIT SKETCH SHEET 67.
- EXCEPT FOR BUFFERED AREAS, THE ENTIRE CLEARED AREA IS OPEN AS A PIPELINE CORRIDOR.
- HISTORICAL BATHYMETRY SHOWN IS A COMBINATION OF THE FOLLOWING DATA SOURCES:
 - BLIND PASS SHOAL SURVEY - OCTOBER 1993.
 - CAPTIVA / SANIBEL 2 YEAR SURVEYS - OCTOBER 1993.
 - REDFISH PASS SHOAL SURVEY - APRIL 1991.
 - CAPTIVA / SANIBEL OFFSHORE SURVEY - OCTOBER 1993.
 - BATHYMETRY WITHIN THE 2011 SIDESCAN SONAR AREA WAS COLLECTED AUGUST 13-15, 2011.

LEGEND:

- 1996 PERMITTED OFFSHORE PIPELINE CORRIDOR
- 400' PIPELINE HARDBOTTOM BUFFER (BUFFERS WILL BE EXPANDED TO 750' FOR SAND RETENTION USE.)
- POTENTIAL OR VERIFIED HARDBOTTOM
- 2011 SIDESCAN SONAR SURVEY AREA
- CLEARED AREA OFFSHORE BOUNDARY DELINEATED BY COORDINATES
- SAND RETENTION AREA

APPROXIMATE LOCATION
SUNKEN BARGE
N 781357
E 590041
MAINTAIN 250 FOOT RADIUS
BUFFER FROM BARGE
DURING CONSTRUCTION

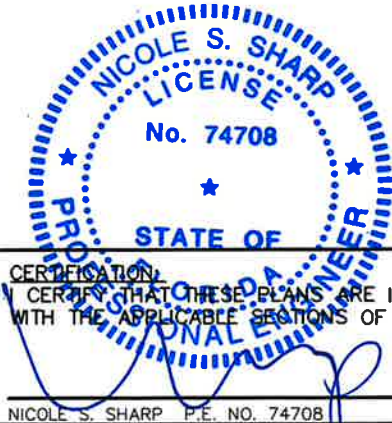

CERTIFICATION
I CERTIFY THAT THESE PLANS ARE IN COMPLIANCE
WITH THE APPLICABLE SECTIONS OF 62B-41, F.A.C.

NICOLE S. SHARP P.E. NO. 74708

DATE
3/1/24

Aptim Coastal Planning & Engineering, LLC

6401 CONGRESS AVENUE, SUITE 140
BOCA RATON, FL 33487
PH: (561) 391-4102
FAX: (561) 391-9116
C.O.A. #9317
C.O.A. #2531

REVISIONS			
No.	Date	Description	
1	3/5/13	ADDITION 1	

Designed by:	Checked by:	Drawn by:	Reviewed by:	Submitted by:	Per Scale:	Comp. No.:	No.	Date
EB	EB	OK	NS	EB	AS SHOWN	656034949		

CAPTIVA ISLAND
BEACH RENOURISHMENT PROJECT
PIPELINE AND SAND RETENTION
AREA LOCATIONS
PLAN VIEW

DRAWING NO.

PL-1

SHEET 21 OF 21