


C:\Users\MPaladino\OneDrive - Great Lakes Dredge & Dock Company, LLC\Desktop\Management\Projects\72907 - Captiva Beach Nourishment-MASTER_ST.dwg

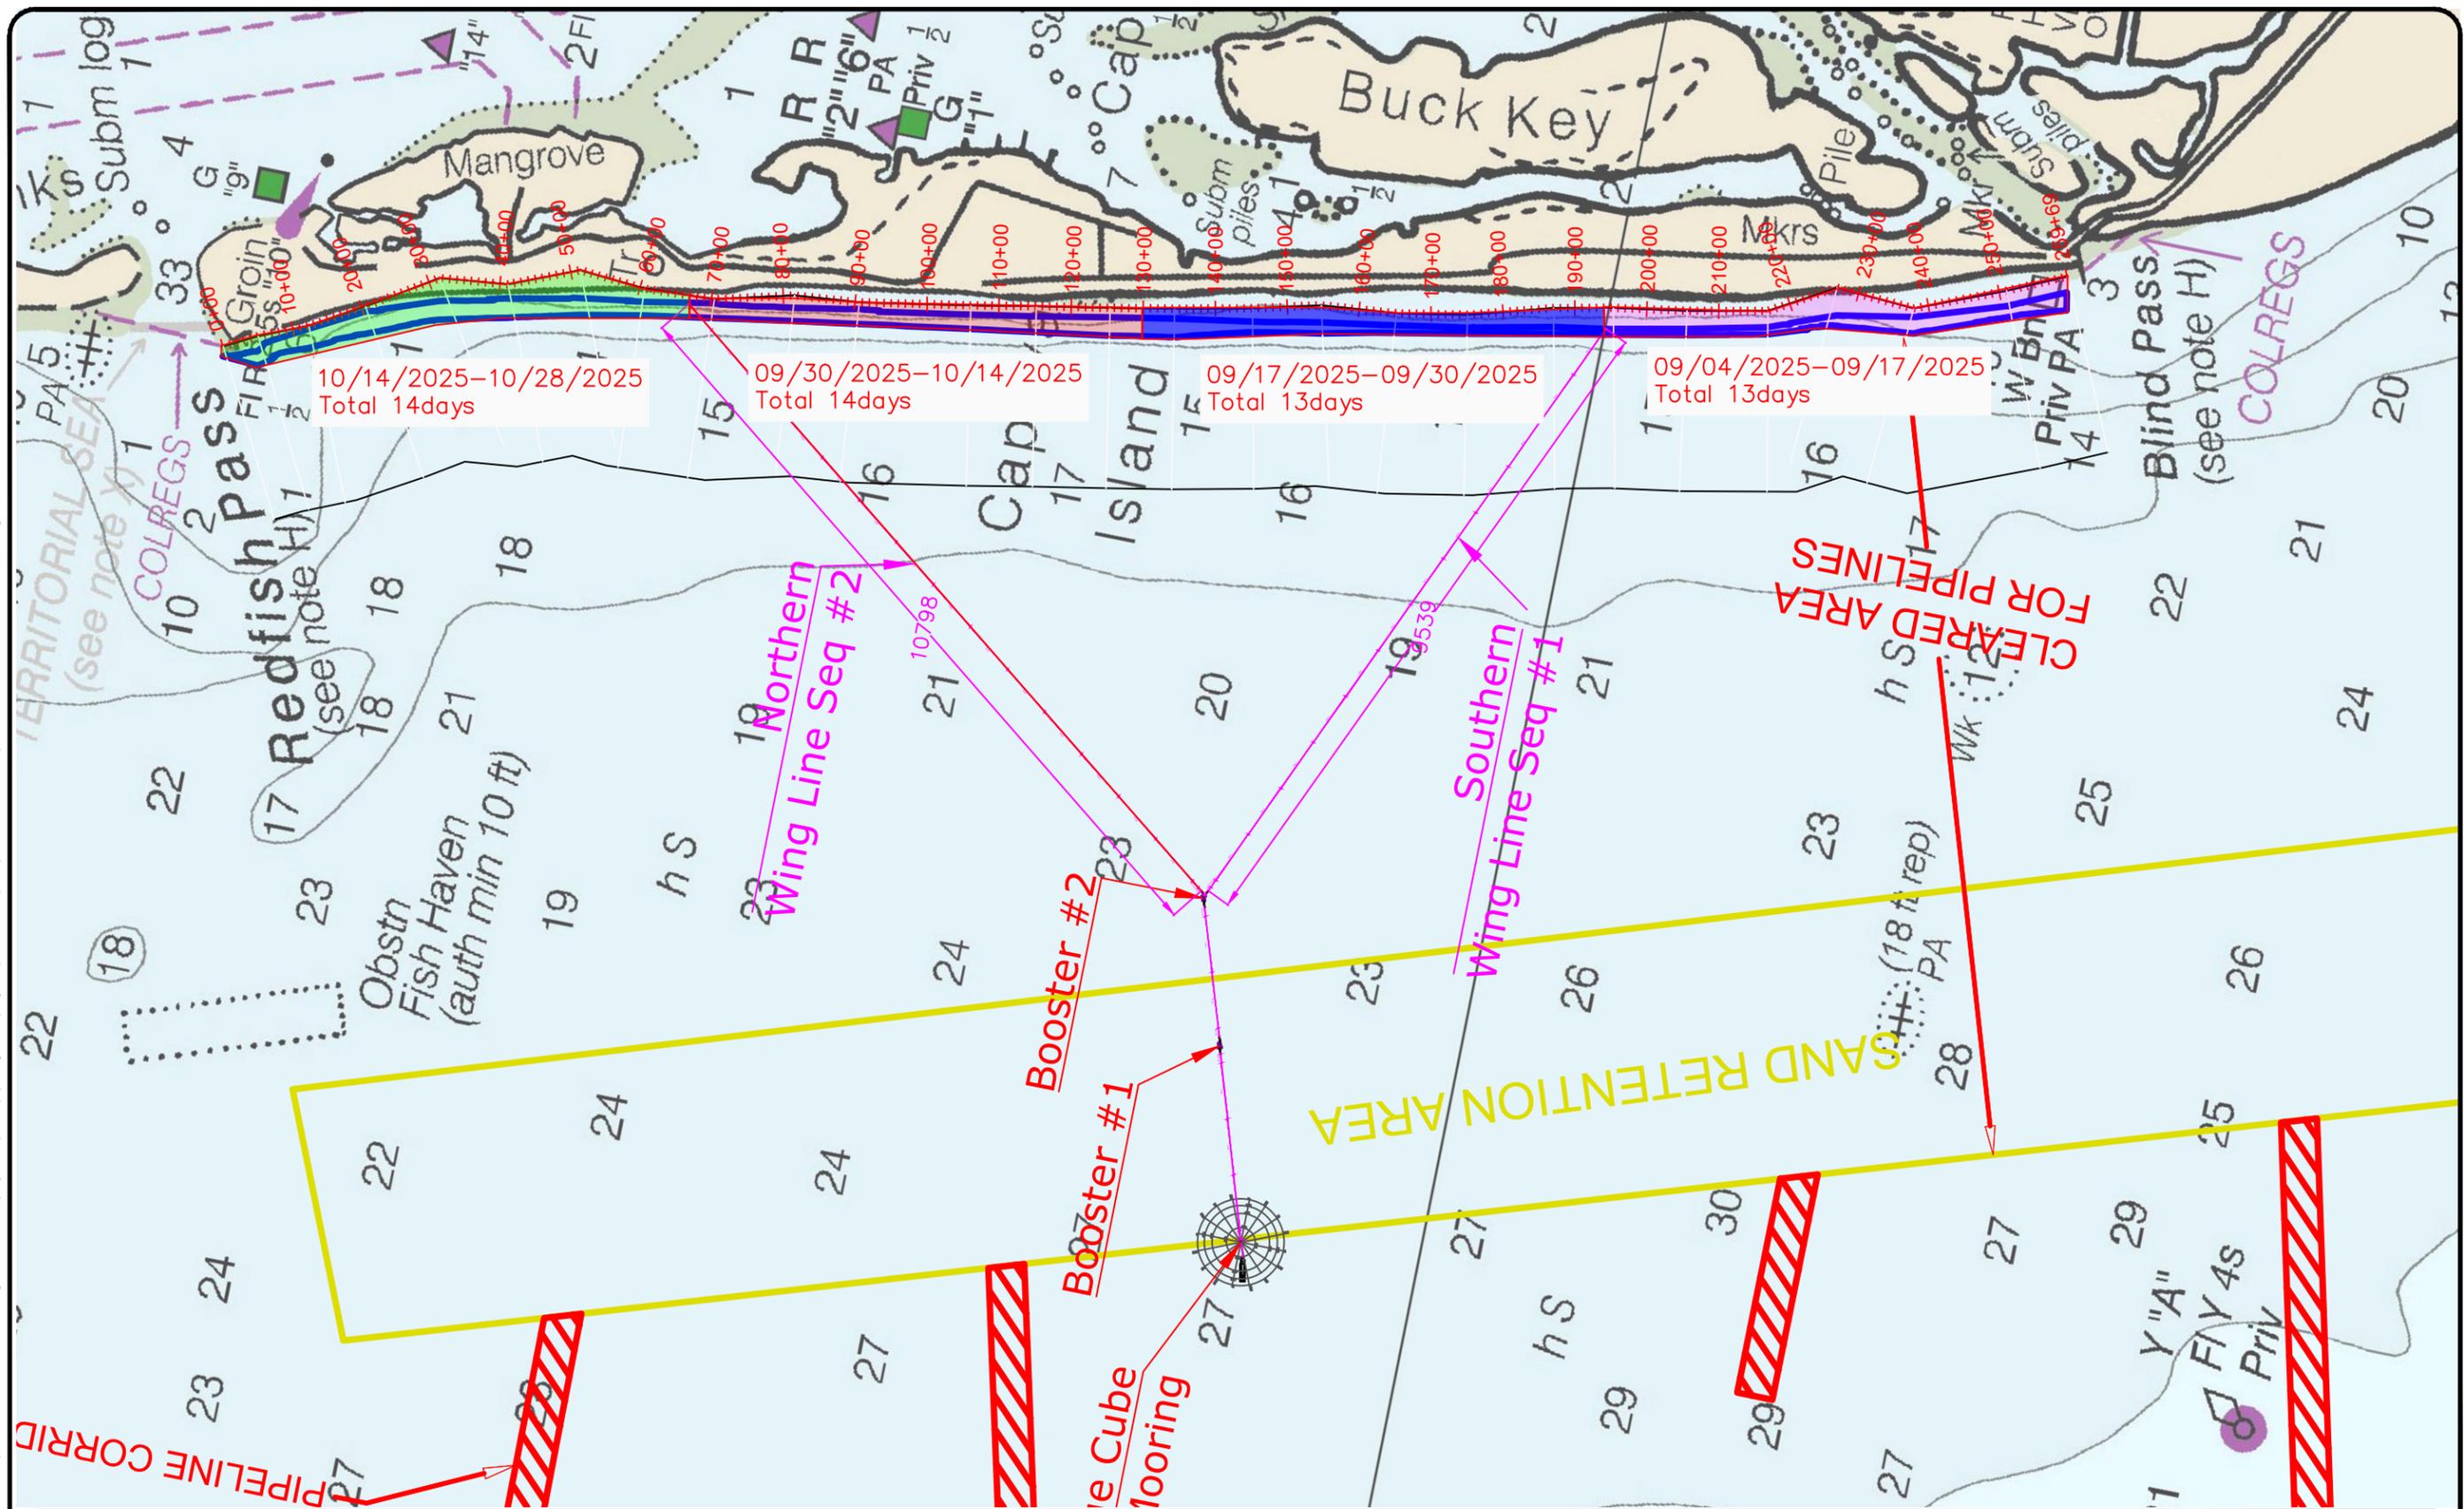

GREAT LAKES DREDGE AND DOCK COMPANY
 9811 KATY FREEWAY, SUITE 1200
 HOUSTON, TX 77024
 CIVIL ENGINEERING / SURVEYING DIVISION
 Phone: (630) 574-3000 Fax: (630) 574-1515

PROJECT: Captiva Beach Nourishment			
TITLE: Progress Drawing			
CLIENT JOB NO.: 072907	DRAWN BY: Syloari Thwaites	DATE: June 30, 2025	
CLIENT JOB NO.: #####	LAST SAVED BY: MPaladino	SCALE: 2247.065:	
FILE NAME: C:\Users\MPaladino\OneDrive - Great Lakes Dredge & Dock Company, LLC\Desktop\Management\Projects\72907 - Captiva Beach Nourishment-MASTER_ST.dwg			

PROJECT SURVEY METADATA	
HORIZONTAL DATUM: NAD83	OPERATOR / CONDITIONS
LOCAL GRID: PL WEST	SURVEY DATE: #####
VERTICAL DATUM: NAVD83	ENGINEER / SURVEYOR: #####
UNITS HORIZ. / VERT: US Survey Feet	FREQUENCY: #####
SURVEY/PROJ. CONTROL POINT: 1 - #####	SURVEY VESSEL: #####
SURVEY/PROJ. BENCH MARK: 2 - #####	VEHICLE OPERATOR: #####
	WEATHER: #####
	TEMPERATURE: #####
	WIND: #####
	SEA: #####
	ELECTRONIC EQUIPMENT
	FATHOMETER: #####
	REVERSE COMP: #####
	SOS (ANSI): #####
	POSITIONING: #####
	USGS BEACON: #####
	TIDE GAUGE: #####

